
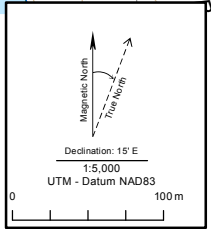


Cooper Creek Cedar Ltd.

Site Plan Map Salisbury Creek 405-1

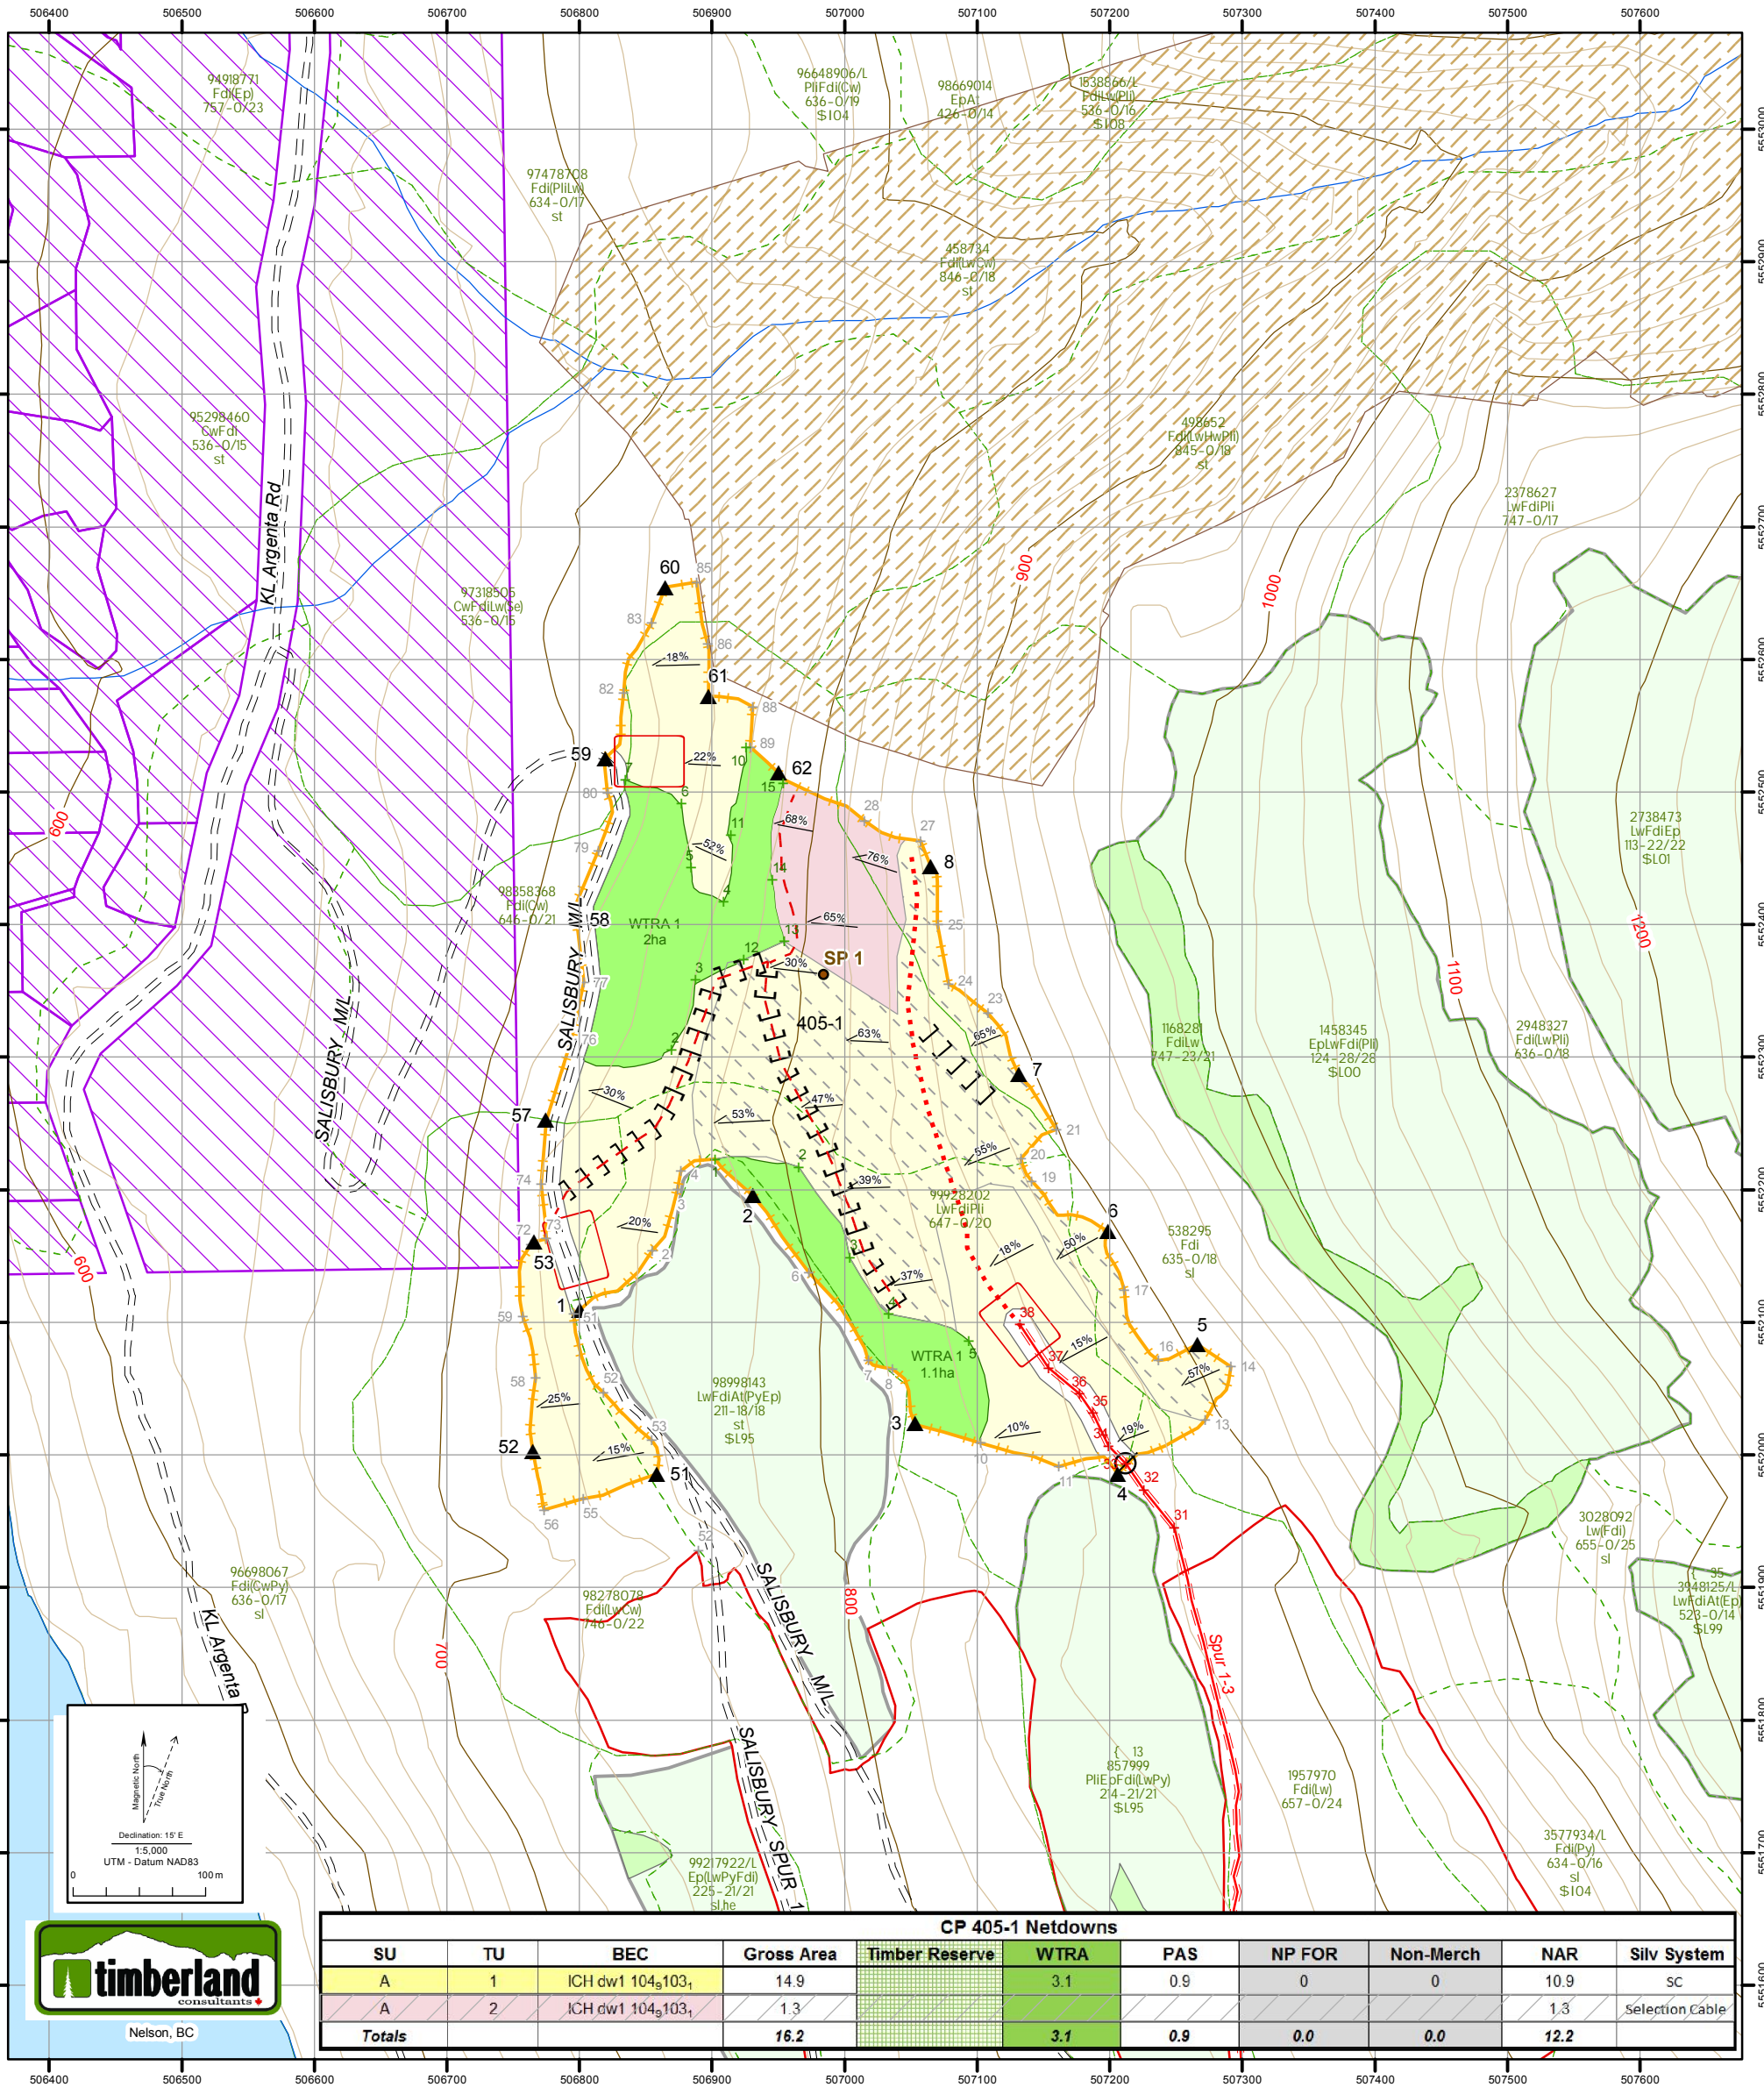

CP 405-1 Netdowns										
SU	TU	BEC	Gross Area	Timber Reserve	WTRA	PAS	NP FOR	Non-Merch	NAR	Silv System
A	1	ICH dw1 104 ₉ 103 ₁	14.9		3.1	0.9	0	0	10.9	SC
A	2	ICH dw1 104 ₉ 103 ₁	1.3						1.3	Selection Cable
Totals			16.2		3.1	0.9	0.0	0.0	12.2	

Date: 7/30/2020	Drawn By: AD	Elevation (min / max): 730-910mm	SU Boundary	UTM Ref: 506905 E 5552219N Boulder		
Mapsheet: 82K016	Proposed Perm./Temp Access Rd	Common Junction	Wet	Wallow		
Existing Cutblock	Existing Road	Rock #	Gully	Existing Landing	Perm. Landing	
WTRA / Reserve	Existing Trail	Designated Skid Trail	Steep Slopes >35%	Temp. Landing		
OGMA	Non-Merch	Forwarding Trail	Private Land	SP Plot	Skid Direction	Bridge
Cutblock Boundary	MFZ (5m)	RMZ	Seeps	Stream	NCD	NVC
Bench	Draw	Yard Direction	Intermediate / Tower Setting	Slope & Direction	Prop. Skid Crossing	
Station + 12	Falling Corner	Ridge	Cliff	Slope Break	Date: 7/30/2020	