
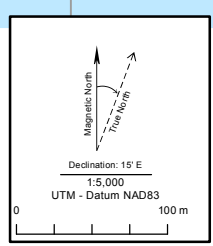


Cooper Creek Cedar Ltd.

Site Plan Map Salisbury Creek 405-2

CP 405-2 Netdowns								
SU	BEC	Gross Area	WTRA	PAS	NP FOR	Non-Merch	NAR	Silv System
A	ICH dw1 104,103 ₃	29.0	2.1	3.9	0	0	23	SC
Totals		29.0	2.1	3.9	0.0		23.0	

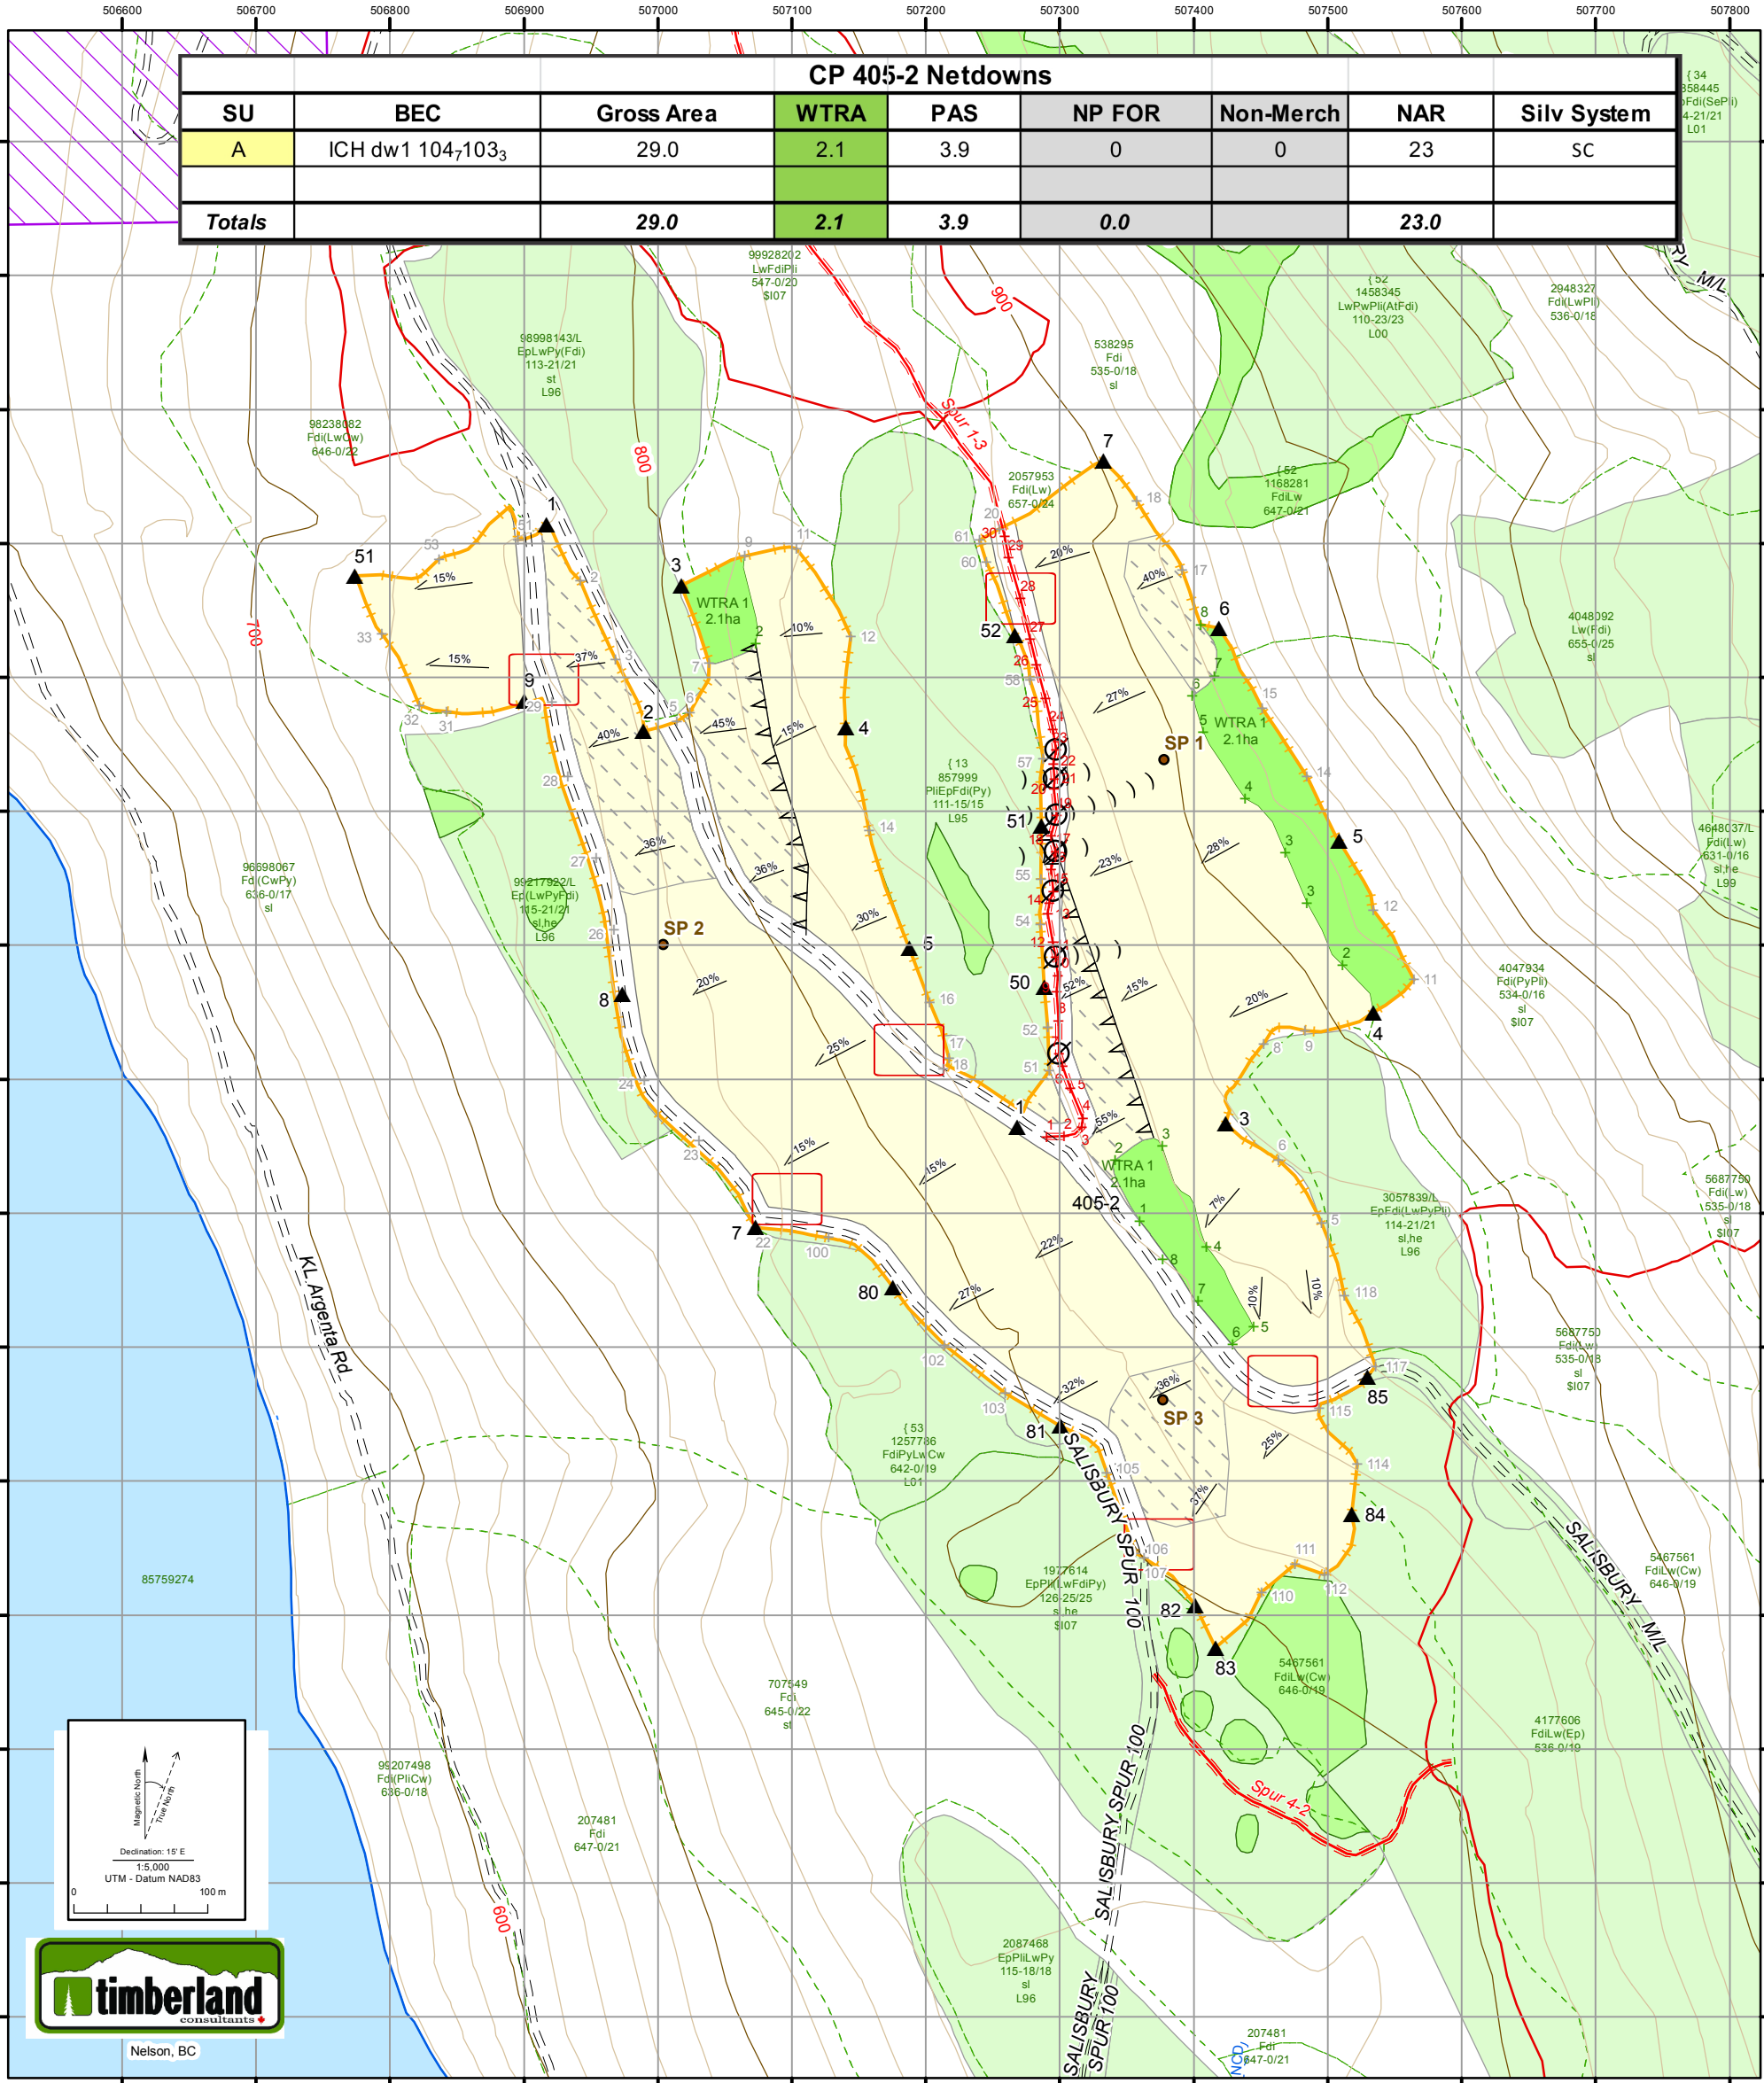

Date: 4/15/2020	Drawn By: AD	Elevation (min / max): 730-940mm	SU Boundary	UTM Ref: 507225 E 5551565 N Boulder 9
Mapsheets: 82K016	Proposed Perm./Temp Access Rd	Existing Cutblock	Existing Road	Common Junction
WTRA / Reserve	Existing Trail	Existing Landing	Designated Skid Trail	Wet
OGMA	Forwarding Trail	Perm. Landing	Private Land	Wallow
Cutblock Boundary	MFZ (5m)	Temp. Landing	Seeps	SP Plot
Bench	Yard Direction	Bridge	RMZ	Skid Direction
Station	Intermediate / Tower Setting	Stream	Slope Break	NCD
Falling Corner	Cliff	NVC	Slope & Direction	NVC
FC2	Ridge	Prop. Skid Crossing		

Path: G:\PROJ\cooper_creek\CP405\MAPS\SP\CP405_SP_Map_BLK2.mxd