


Cooper Creek Cedar Ltd.

Site Plan Map Salisbury Creek 405-5

CP 405-5 Netdowns										
SU	TU	BEC	Gross Area	Timber Reserve	WTRA	PAS	NP FOR	Non-Merch	NAR	Silv System
A	1	ICH dw1 103,7104 ₃	5.4		1.4	1.3	0	0	2.7	SC
A	2	ICH dw1 103,7104 ₃	6.0	3.8		0	0	0	2.2	CC
Totals			11.4	3.8	1.4	1.3	0.0	0.0	4.9	

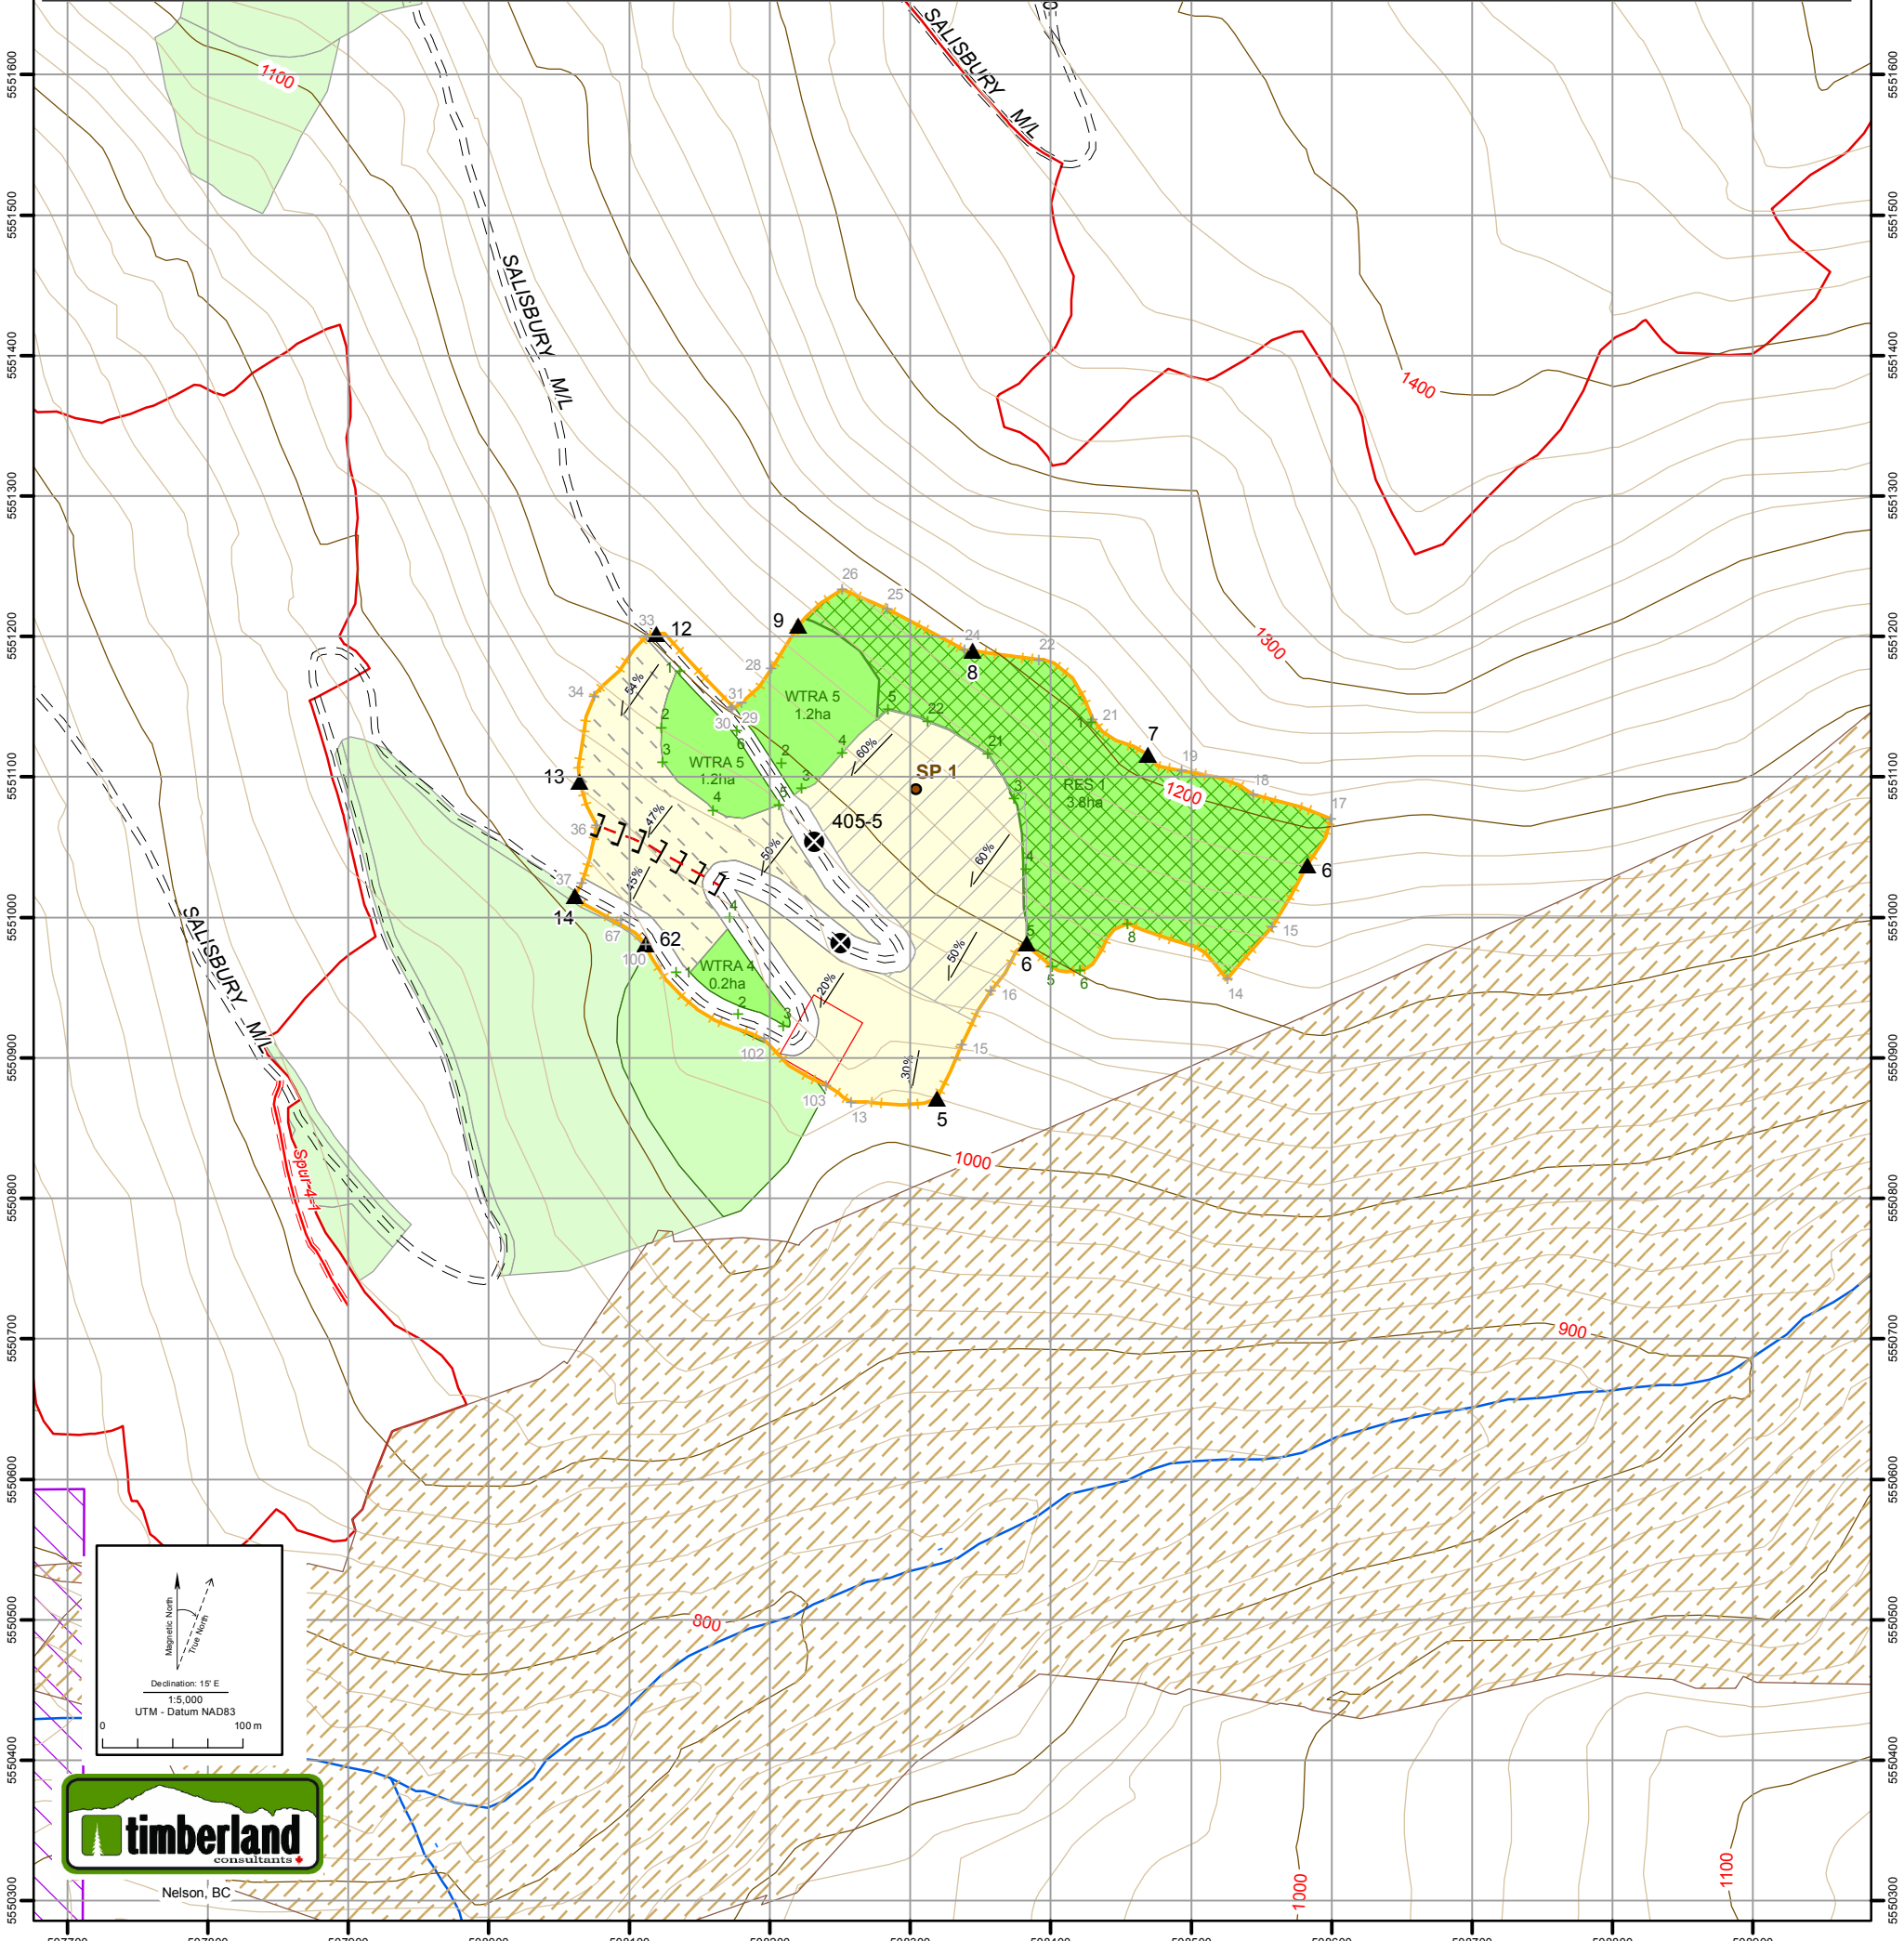

Date: 6/12/2020	Drawn By: AD	Elevation (min / max): 1010-1220mm	SU Boundary	UTM Ref: 508248 E 5550966 N Boulder
Mapsheets: 82K016	Proposed Perm./Temp Access Rd	Common Junction	Wet	Wallow
Existing Cutblock	Existing Road	Rock #	Gully	Existing Landing
WTRA / Reserve	Existing Trail	Designated Skid Trail	Steep Slopes >35%	Temp. Landing
OGMA	Forwarding Trail	Private Land	SP Plot	Skid Direction
Cutblock Boundary	MFZ (5m)	RMZ	Seeps	Stream
Bench	Draw	Yard Direction	Intermediate / Tower Setting	Slope & Direction
Station	Falling Corner	Ridge	Cliff	Slope Break