


Cooper Creek Cedar Ltd.

Site Plan Map Queen's Bay 413-1

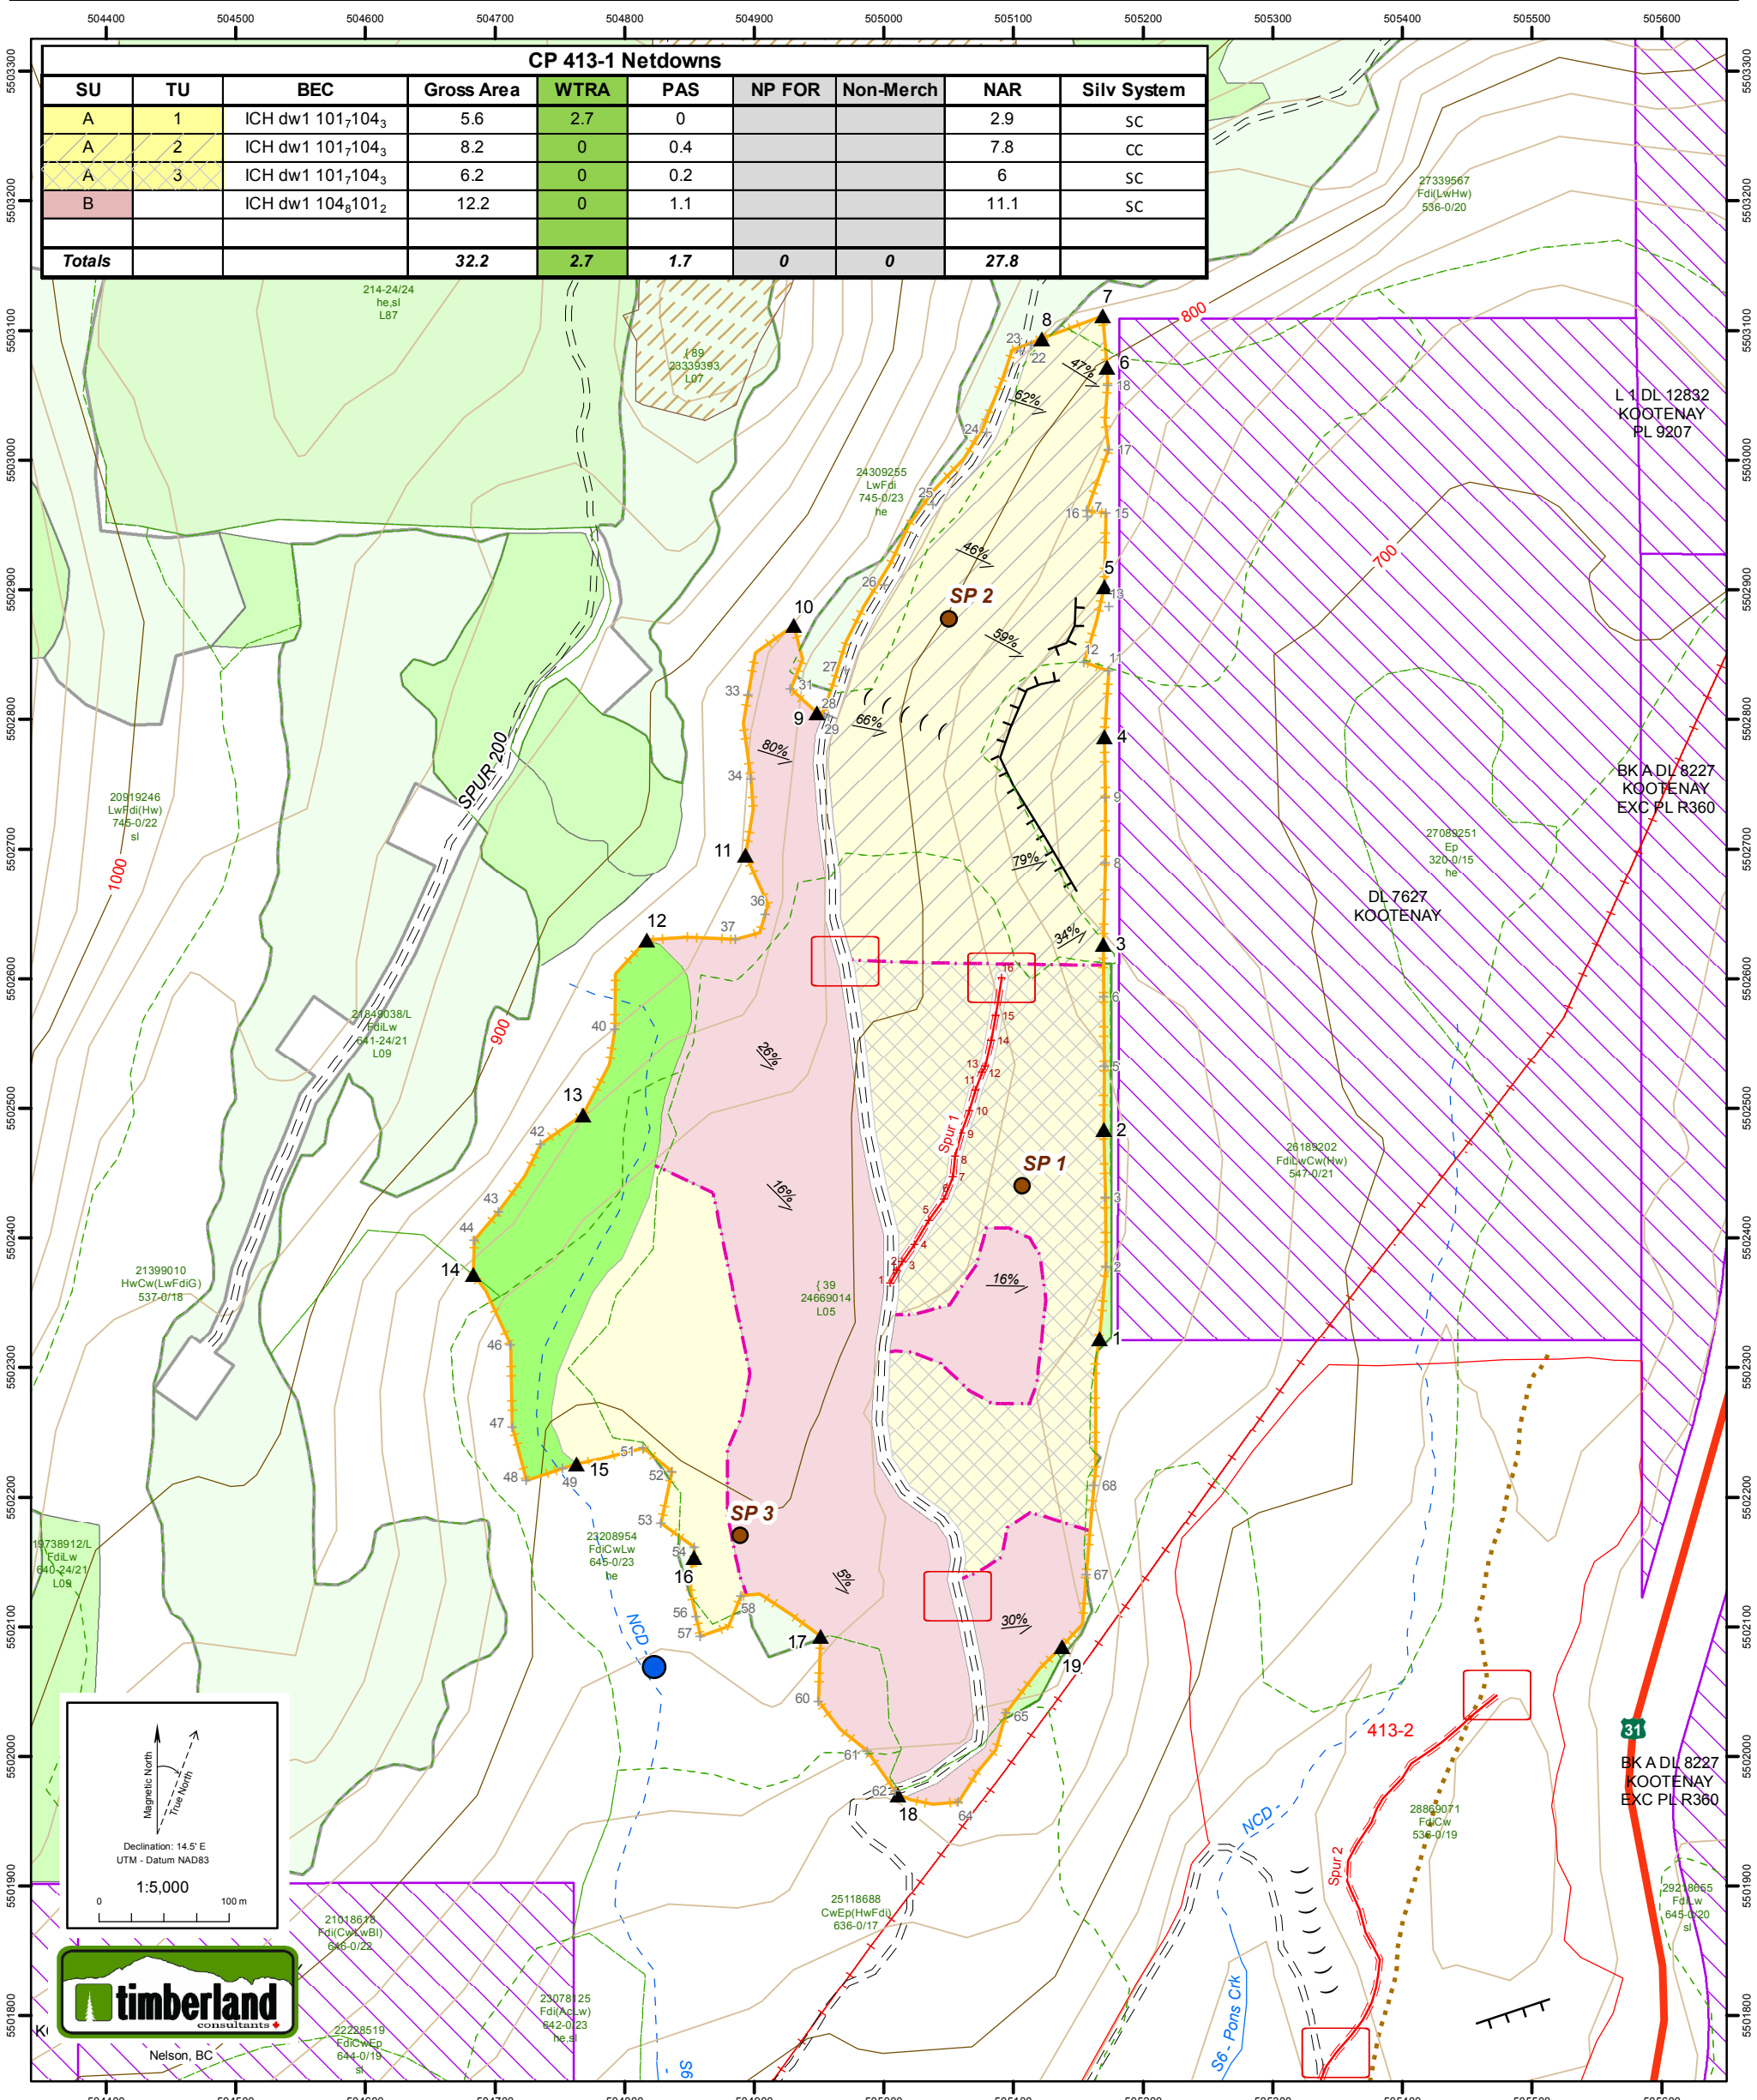

CP 413-1 Netdowns									
SU	TU	BEC	Gross Area	WTRA	PAS	NP FOR	Non-Merch	NAR	Silv System
A	1	ICH dw1 101 ₇ 104 ₃	5.6	2.7	0			2.9	SC
A	2	ICH dw1 101 ₇ 104 ₃	8.2	0	0.4			7.8	CC
A	3	ICH dw1 101 ₇ 104 ₃	6.2	0	0.2			6	SC
B		ICH dw1 104 ₈ 101 ₂	12.2	0	1.1			11.1	SC
Totals			32.2	2.7	1.7	0	0	27.8	

Magnetic North
True North

Declination: 14.5° E
UTM - Datum NAD83

1:5,000



Date: 3/23/2020	Drawn By: AD	Elevation (min / max): 720-860mm	SU Boundary	Lat/Long	49° 40' 30" N 116° 55' 51" W	
Mapsheet: 082F066	Proposed Perm./Temp Access Rd	Existing Cutblock	Rock #	Wet	Wallow	Transmission Line
WTRA / Reserve	Existing Trail	Existing Road	Designated Skid Trail	Existing Landing	Perm. Landing	Temp. Landing
OGMA	Forwarding Trail	Non-Merch	Private Land	SP Plot	Bridge	
Cutblock Boundary	MFZ (5m)	RMZ	Seeps	Stream	NCD	NVC
Bench	Draw	Boulder	POD	Slope & Direction	Prop. Skid Crossing	
Station + 12	Falling Corner	Ridge	Cliff	Slope Break		

Path: G:\PROJ\cooper_crk\CP413_queensbay\maps\SP\CP413_SP_Map_BLK1.mxd