


Cooper Creek Cedar Ltd.

Site Plan Map Queen's Bay 413-2

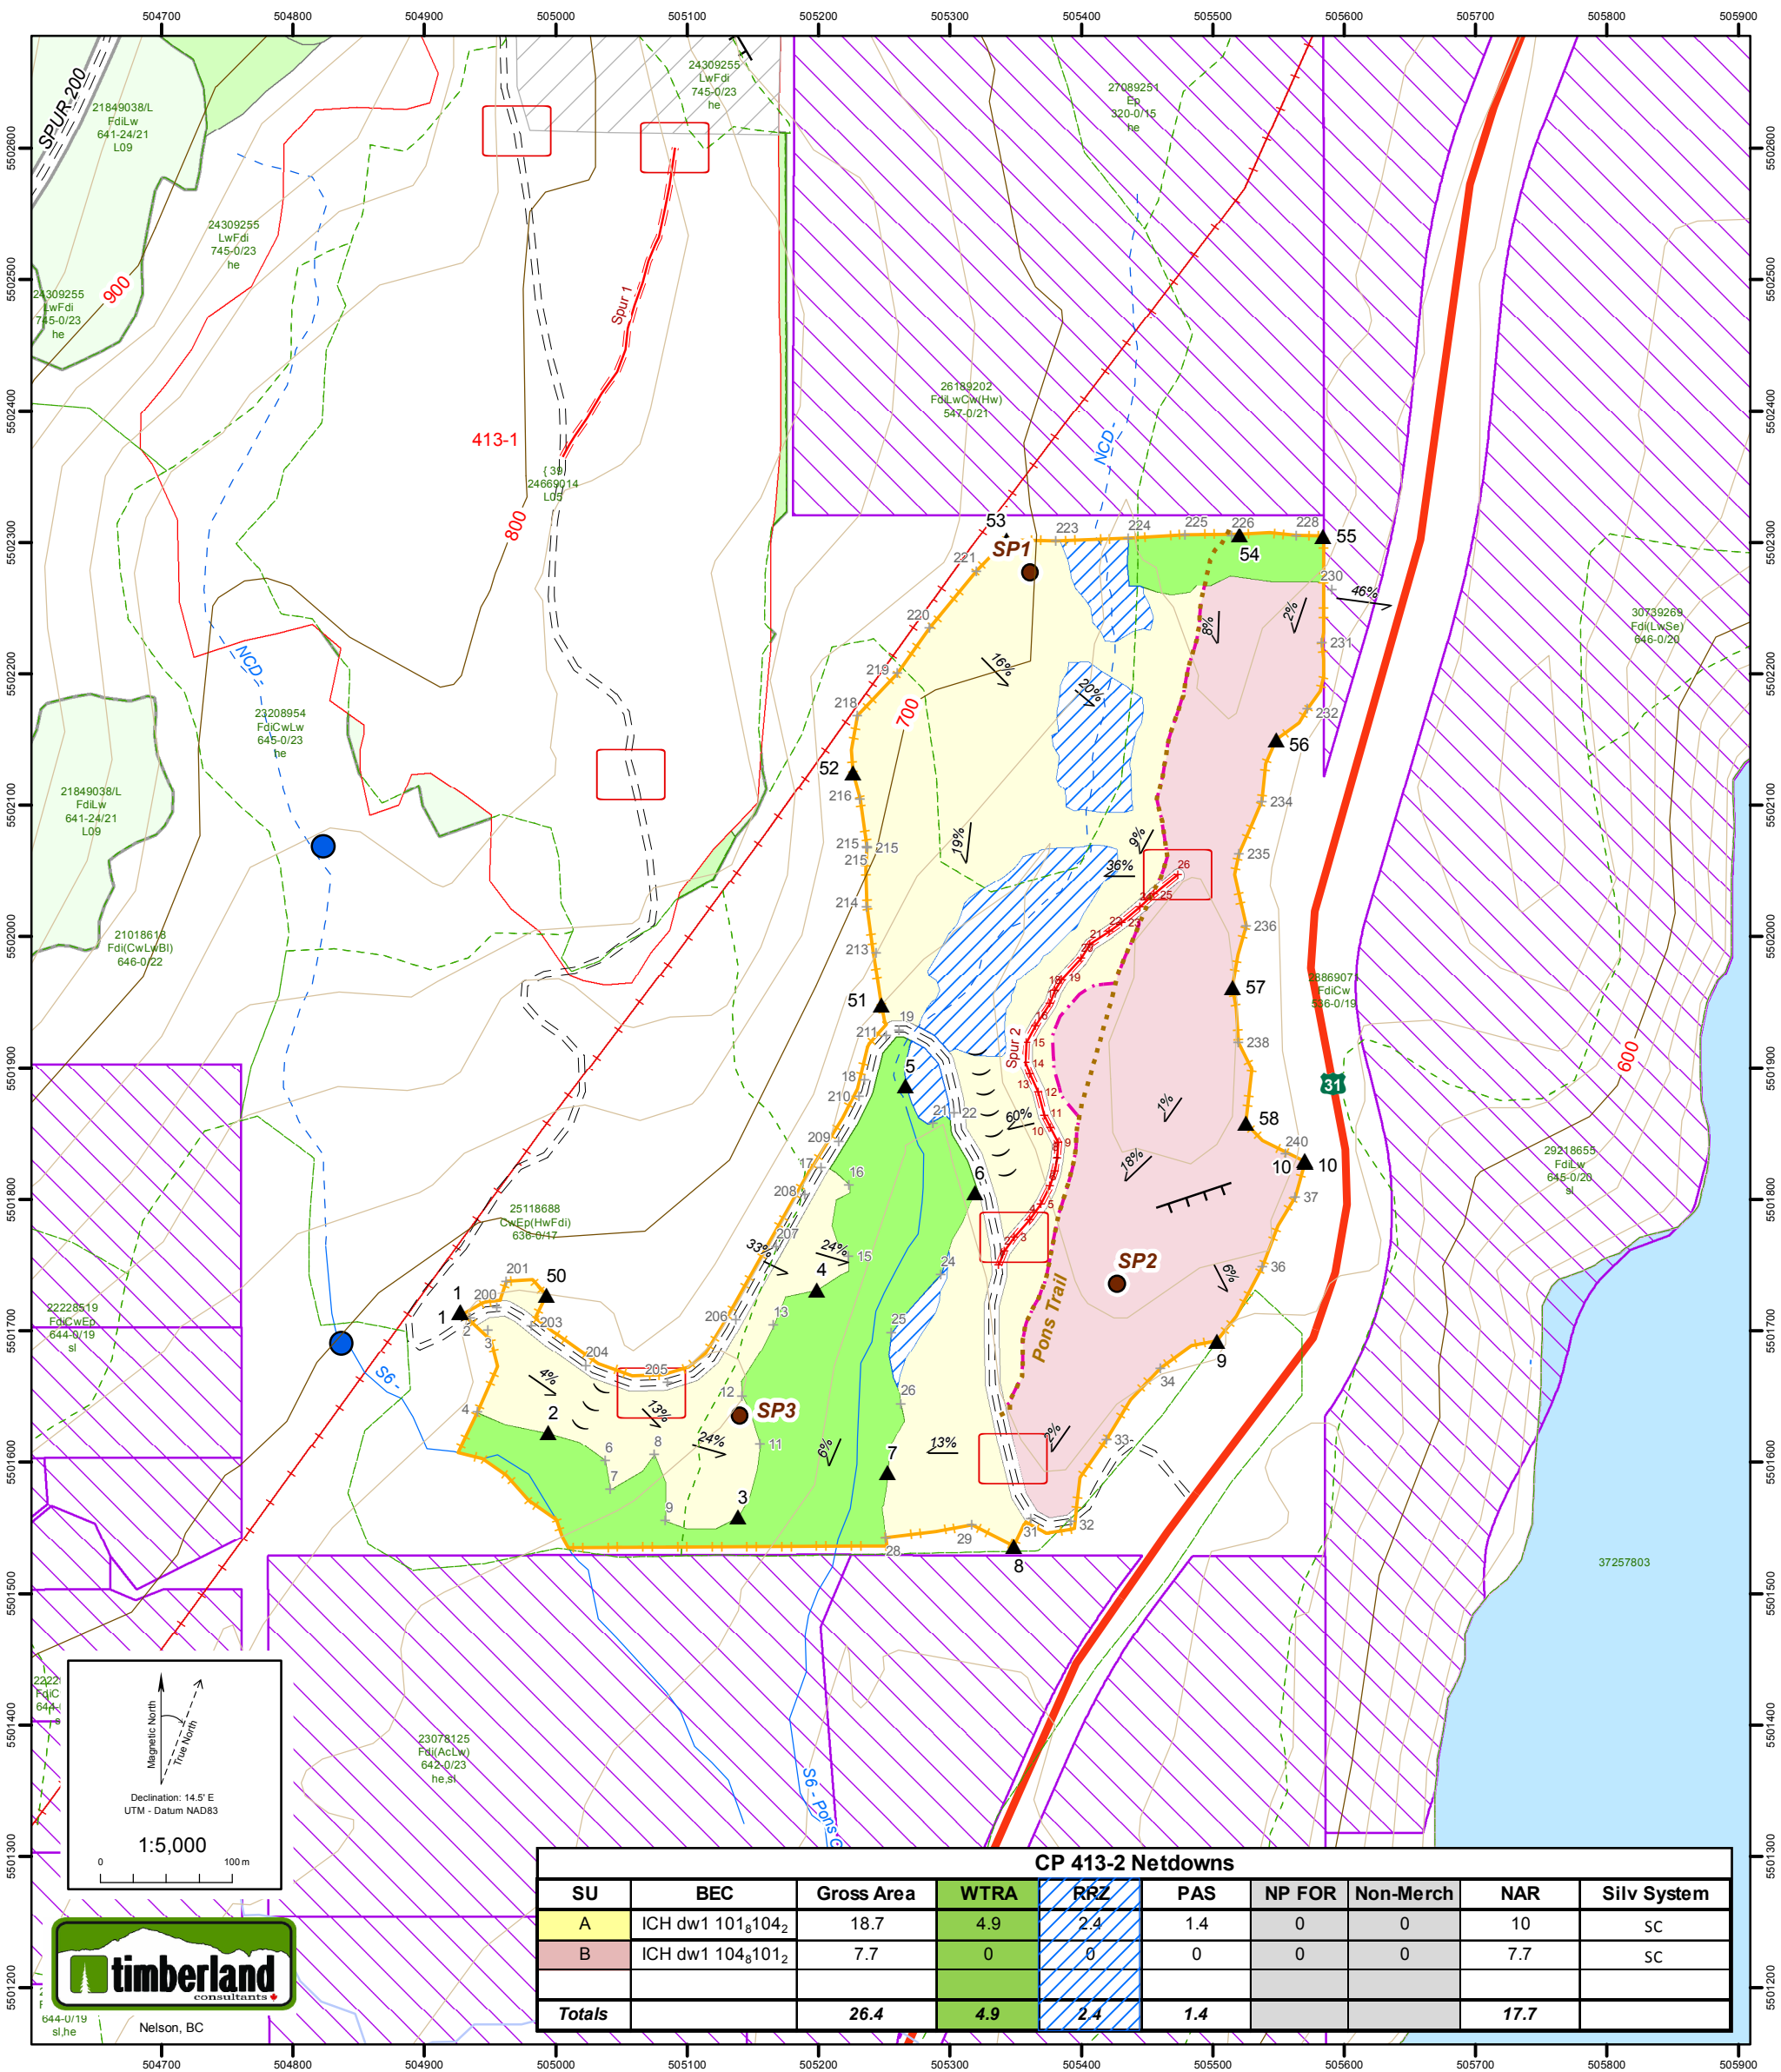

SU	BEC	Gross Area	WTRA	RRZ	PAS	NP FOR	Non-Merch	NAR	Silv System
A	ICH dw1 101 ₈ 104 ₂	18.7	4.9	2.4	1.4	0	0	10	SC
B	ICH dw1 104 ₈ 101 ₂	7.7	0	0	0	0	0	7.7	SC
Totals		26.4	4.9	2.4	1.4			17.7	

Date: 3/23/2020	Drawn By: AD	Elevation (min / max): 630-700mm	SU Boundary	Lat/Long	49° 40' 11" N 116° 55' 31" W	
Mapsheets: 082F066	Proposed Perm./Temp Access Rd	Existing Road	Rock #	Wet	Wallow	Transmission Line
Existing Cutblock	Existing Trail	Designated Skid Trail	Existing Landing	Perm. Landing		
WTRA / Reserve	Forwarding Trail	Private Land	Steep Slopes >35%	Temp. Landing		
OGMA Non-Merch	Mfz (5m)	RMZ	Seeps	SP Plot	Bridge	
Cutblock Boundary	Boulder	POD	Recreation Trails	Stream	NCD	NVC
Bench	Draw	Ridge	Cliff	Slope & Direction	Prop. Skid Crossing	
Station +12	Falling Corner					

Path: G:\PROJ\cooper_creek\CP413_queensbay\maps\SP\CP413_SP_Map_BLK2.mxd