



Cooper Creek Cedar Ltd.

Site Plan Map Duncan 415-12

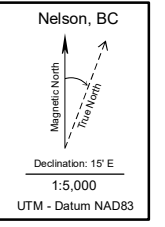

CP 415-12 Netdowns							
SU	BEC	Gross Area	WTRA	PAS	Non-Merch	NAR	Silv System
A	ICH mw2 - 104	11.0	0.7	1.6	0	8.7	SC
B	ICH mw2 - 104 _a 103 ₂	23.4	0.9	0.0	0	22.5	CC
Totals		34.4	1.6	1.6	0.0	31.2	

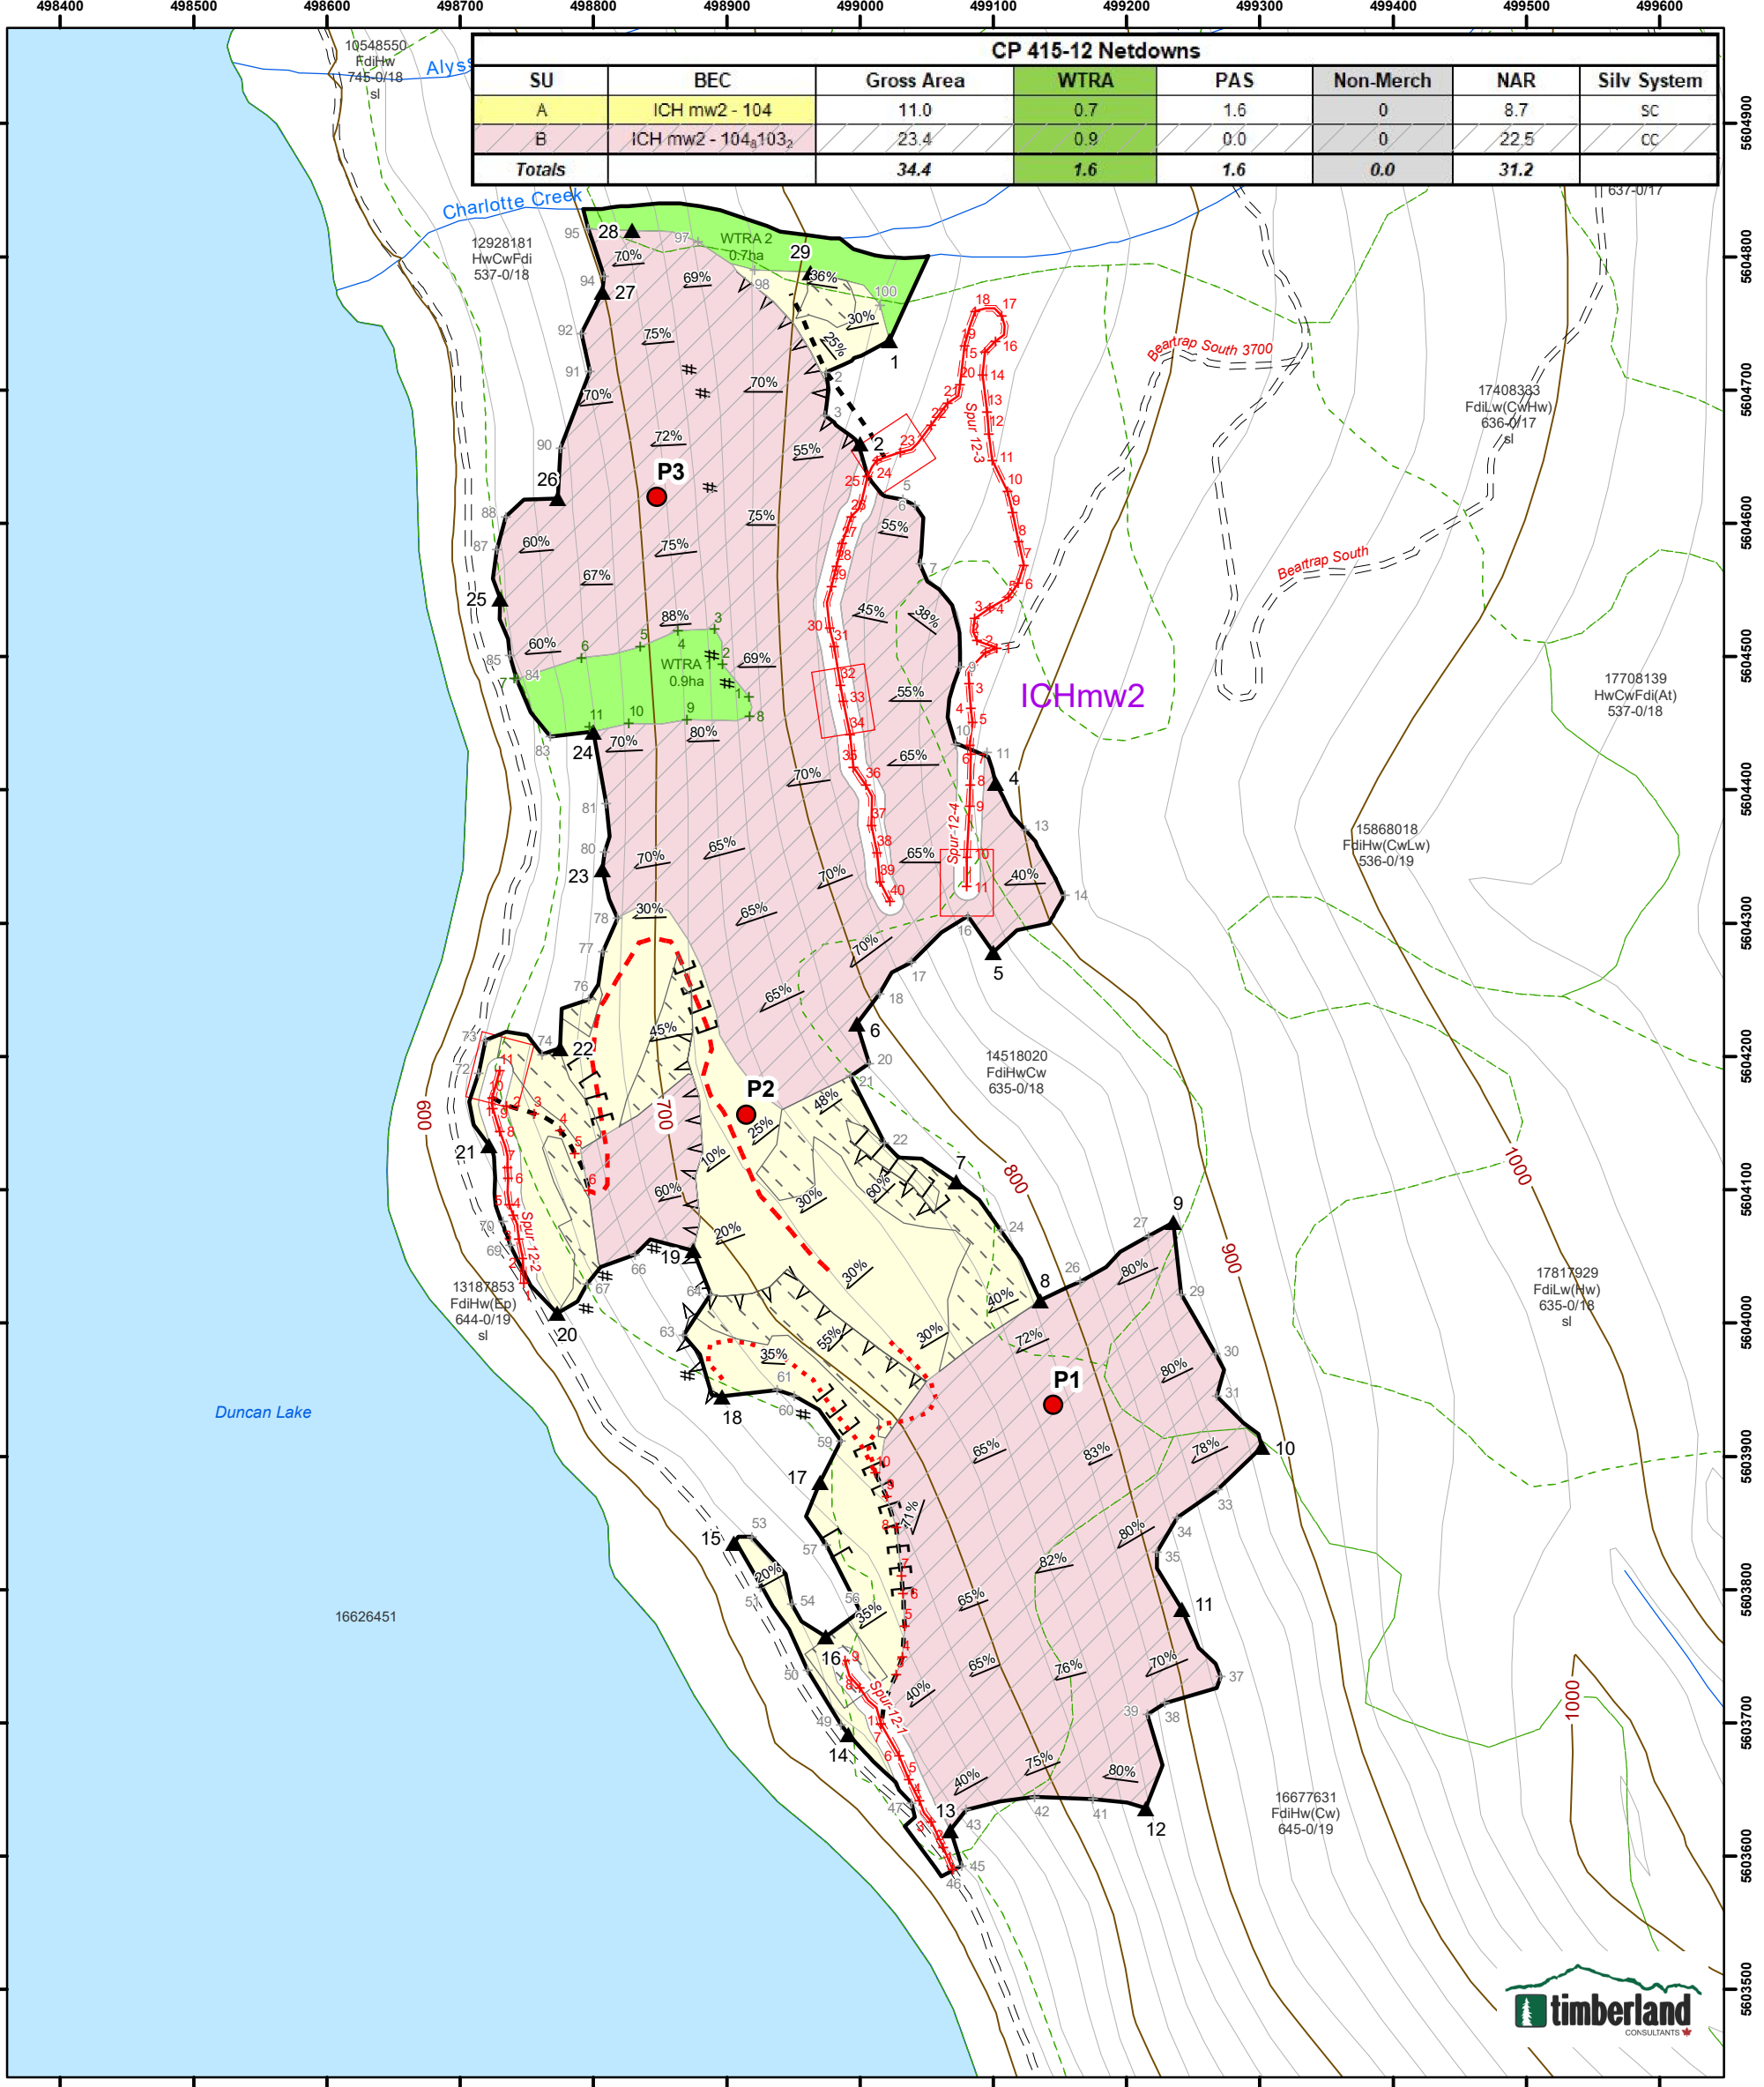

Date: 11/24/2021	Drawn By: SM	Elevation (min / max): 610-920m	Mapsheet: 82K.055	UTM Ref: 498978 E 5604204 N
Cutblock Boundary	Proposed Perm./Temp Access Rd	Existing Road	Rock #	Bear Den
Existing Cutblock	Wildlife Tree Retention Area	OGMA	Reserve	Bench
Station	Falling Corner	Ridge	Cliff	Slope Break
Reach Break	Wet	Wallow	Exist./Perm/Temp Landing	Steep Slopes >35%
Boulder	SP Plot	Cable	Bridge	Stream
NCD	Seeps	Slope Arrow	Prop. Skid Crossing	

Path: G:\PROJ\cooper_creek\CP415\maps\SP\CP415_SP_BK_12.mxd