


# Cooper Creek Cedar Ltd.

# Site Plan Map Salisbury Creek 405-7

CP 405-7 Netdowns									
SU	BEC	Gross Area	Timber Reserve	WTRA	PAS	NP FOR	Non-Merch	NAR	Silv System
A	ICH mw2 101 <sub>1</sub> 110,112 <sub>1</sub>	14.5		2.9	1.0	0	0	10.6	Retention
B	ICH mw2 101 <sub>1</sub> 110 <sub>2</sub> 112 <sub>2</sub>	66.0	46.3		4.0	0	0	15.7	Retention
<b>Totals</b>		<b>80.5</b>	<b>46.3</b>	<b>2.9</b>	<b>5.0</b>	<b>0.0</b>	<b>0.0</b>	<b>26.3</b>	

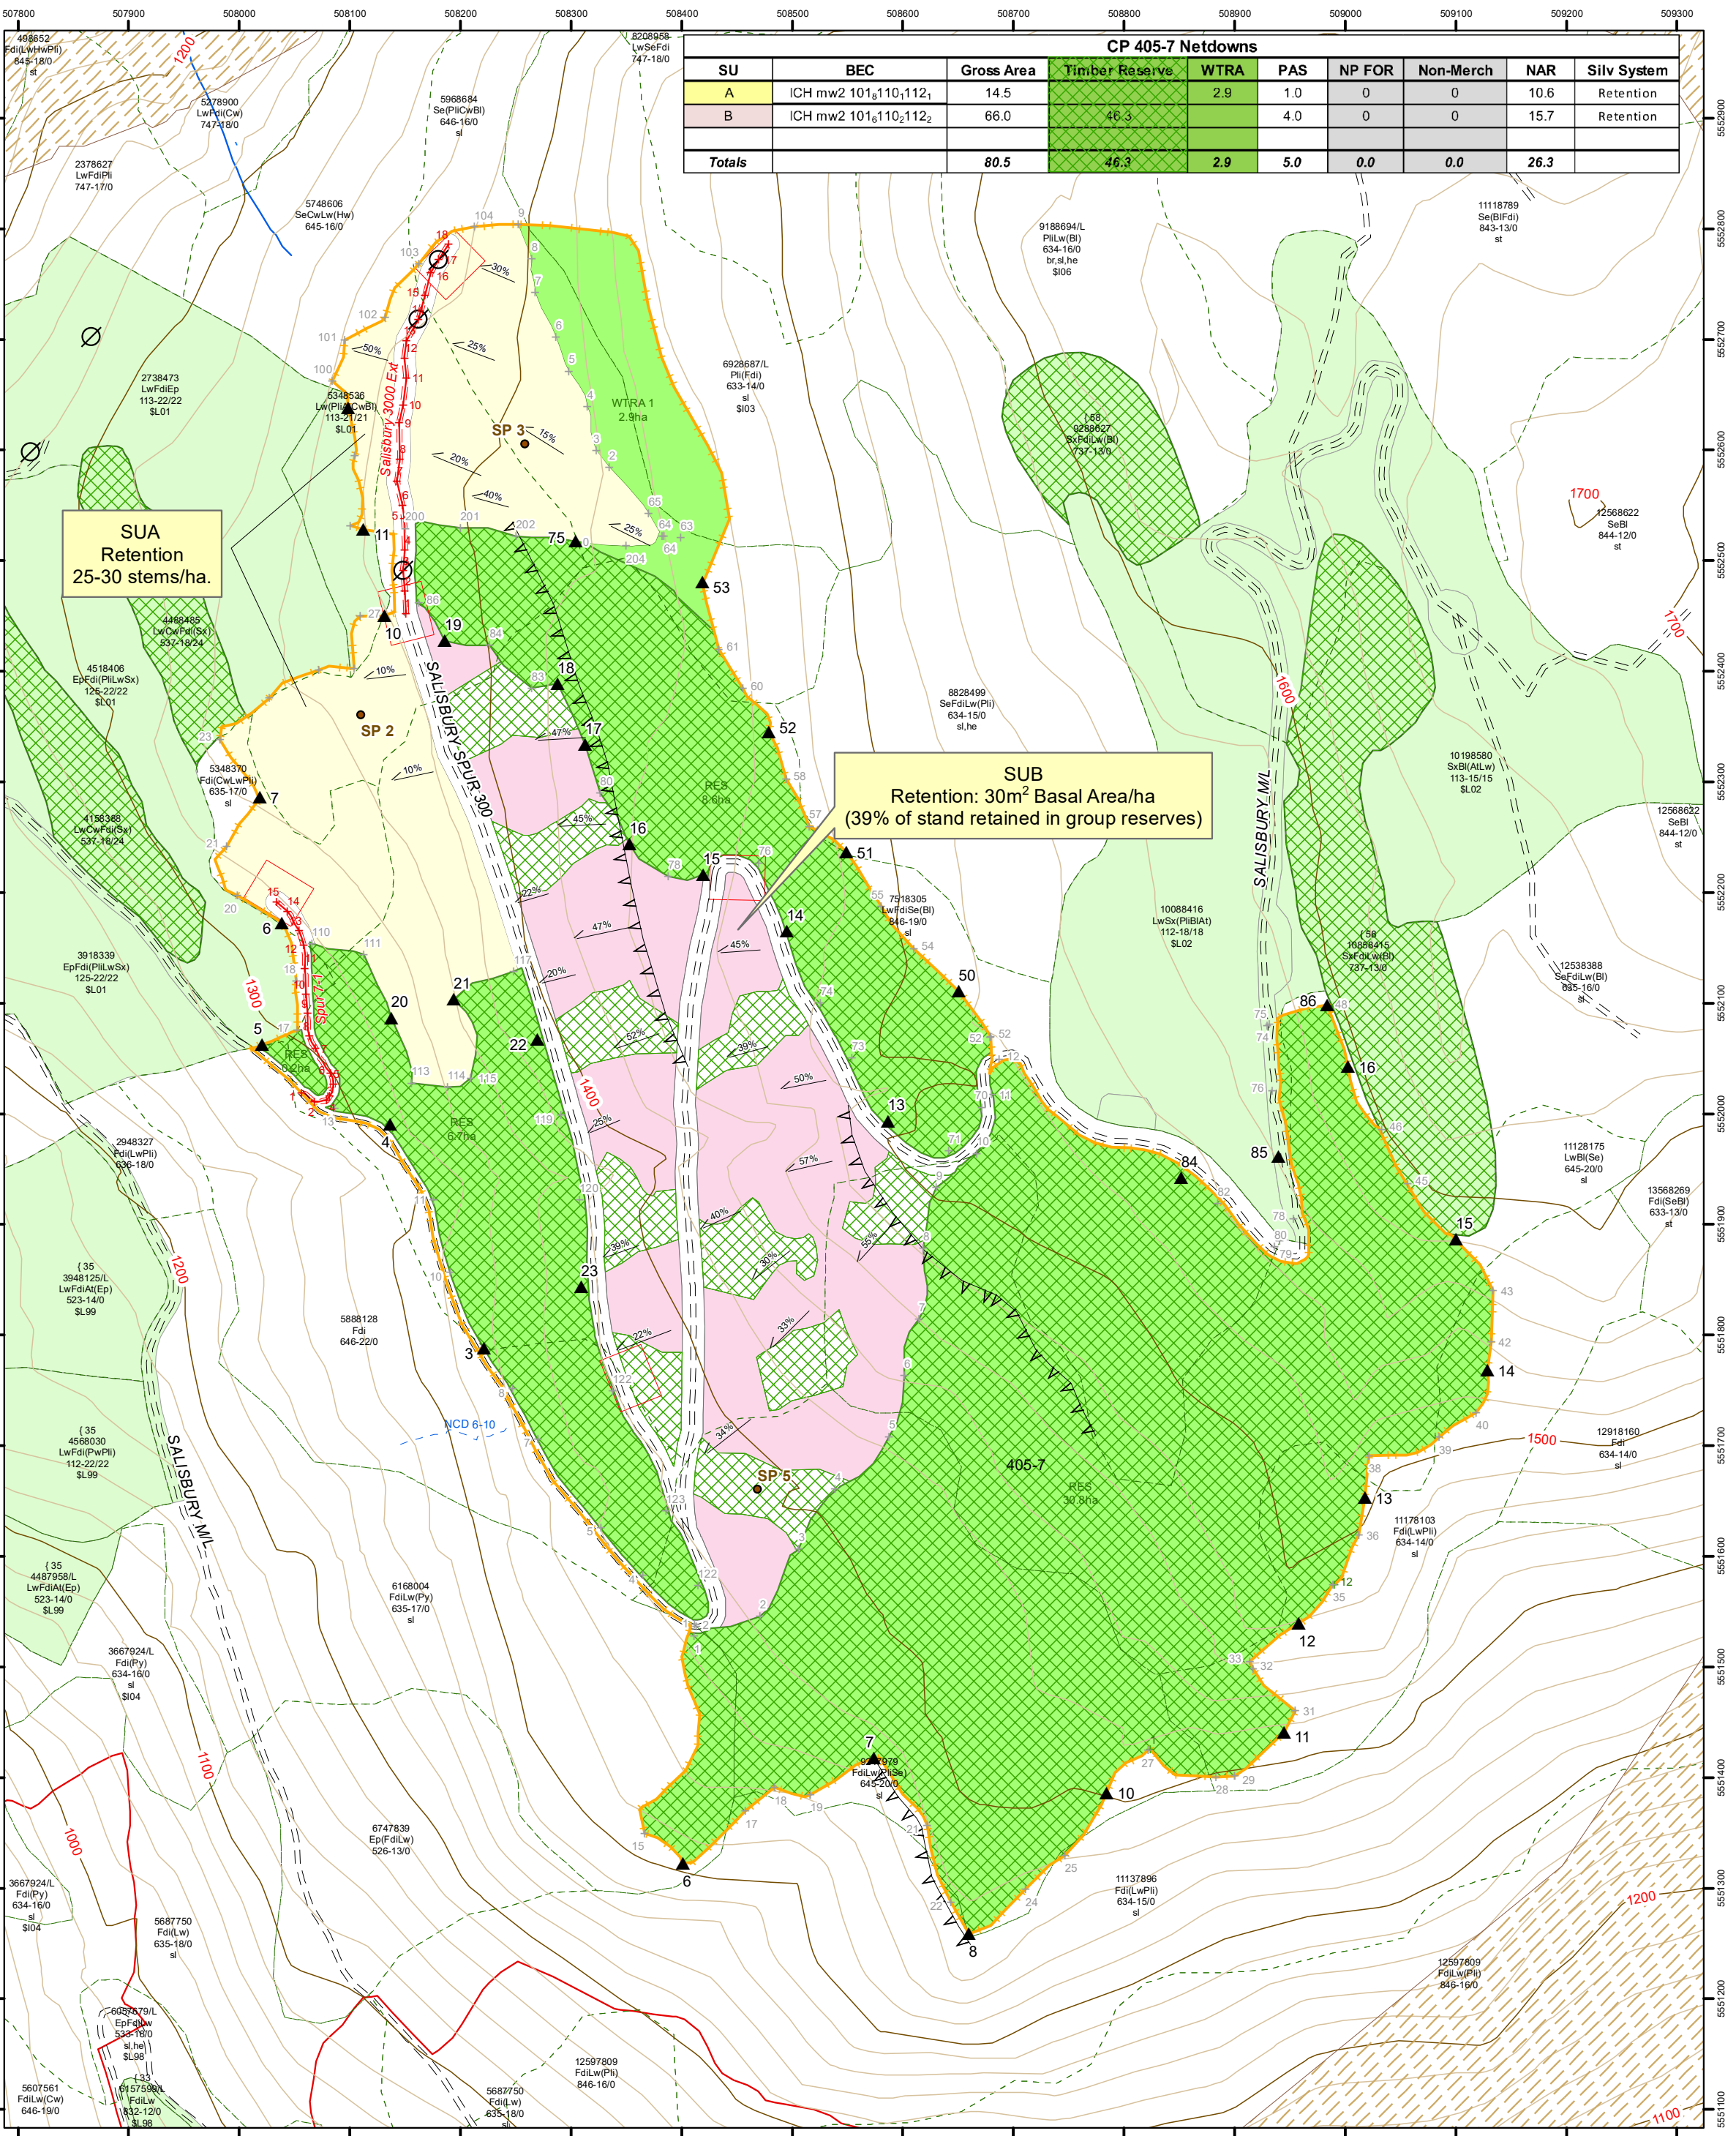

Date: 2022-05-06	Drawn By: AD	Elevation (min / max): 1290-1600mm	SU Boundary	UTM Ref: 508497 E 5551972N	Boulder
Mapsheet: 82K016	Proposed Perm./Temp Access Rd	Existing Road	Rock #	Gully	Common Junction
Existing Cutblock	Existing Trail	Designated Skid Trail	Steep Slopes >35%	Temp. Landing	Existing Landing
WTRA / Reserve	Forwarding Trail	Private Land	SP Plot	Skid Direction	Bridge
Group Retention Area	MFZ (5m)	RMZ	Seeps	Stream	NCD
OGMA	Non-Merch	Intermediate / Tower Setting	Slope & Direction	25%	Prop. Skid Crossing
Cutblock Boundary	Yard Direction	Cliff	Slope Break	Station	Falling Corner
Bench	Draw	Ridge	Cliff	Slope Break	Station

