



Cooper Creek Cedar Ltd.

Site Plan Map North Duncan 420-9

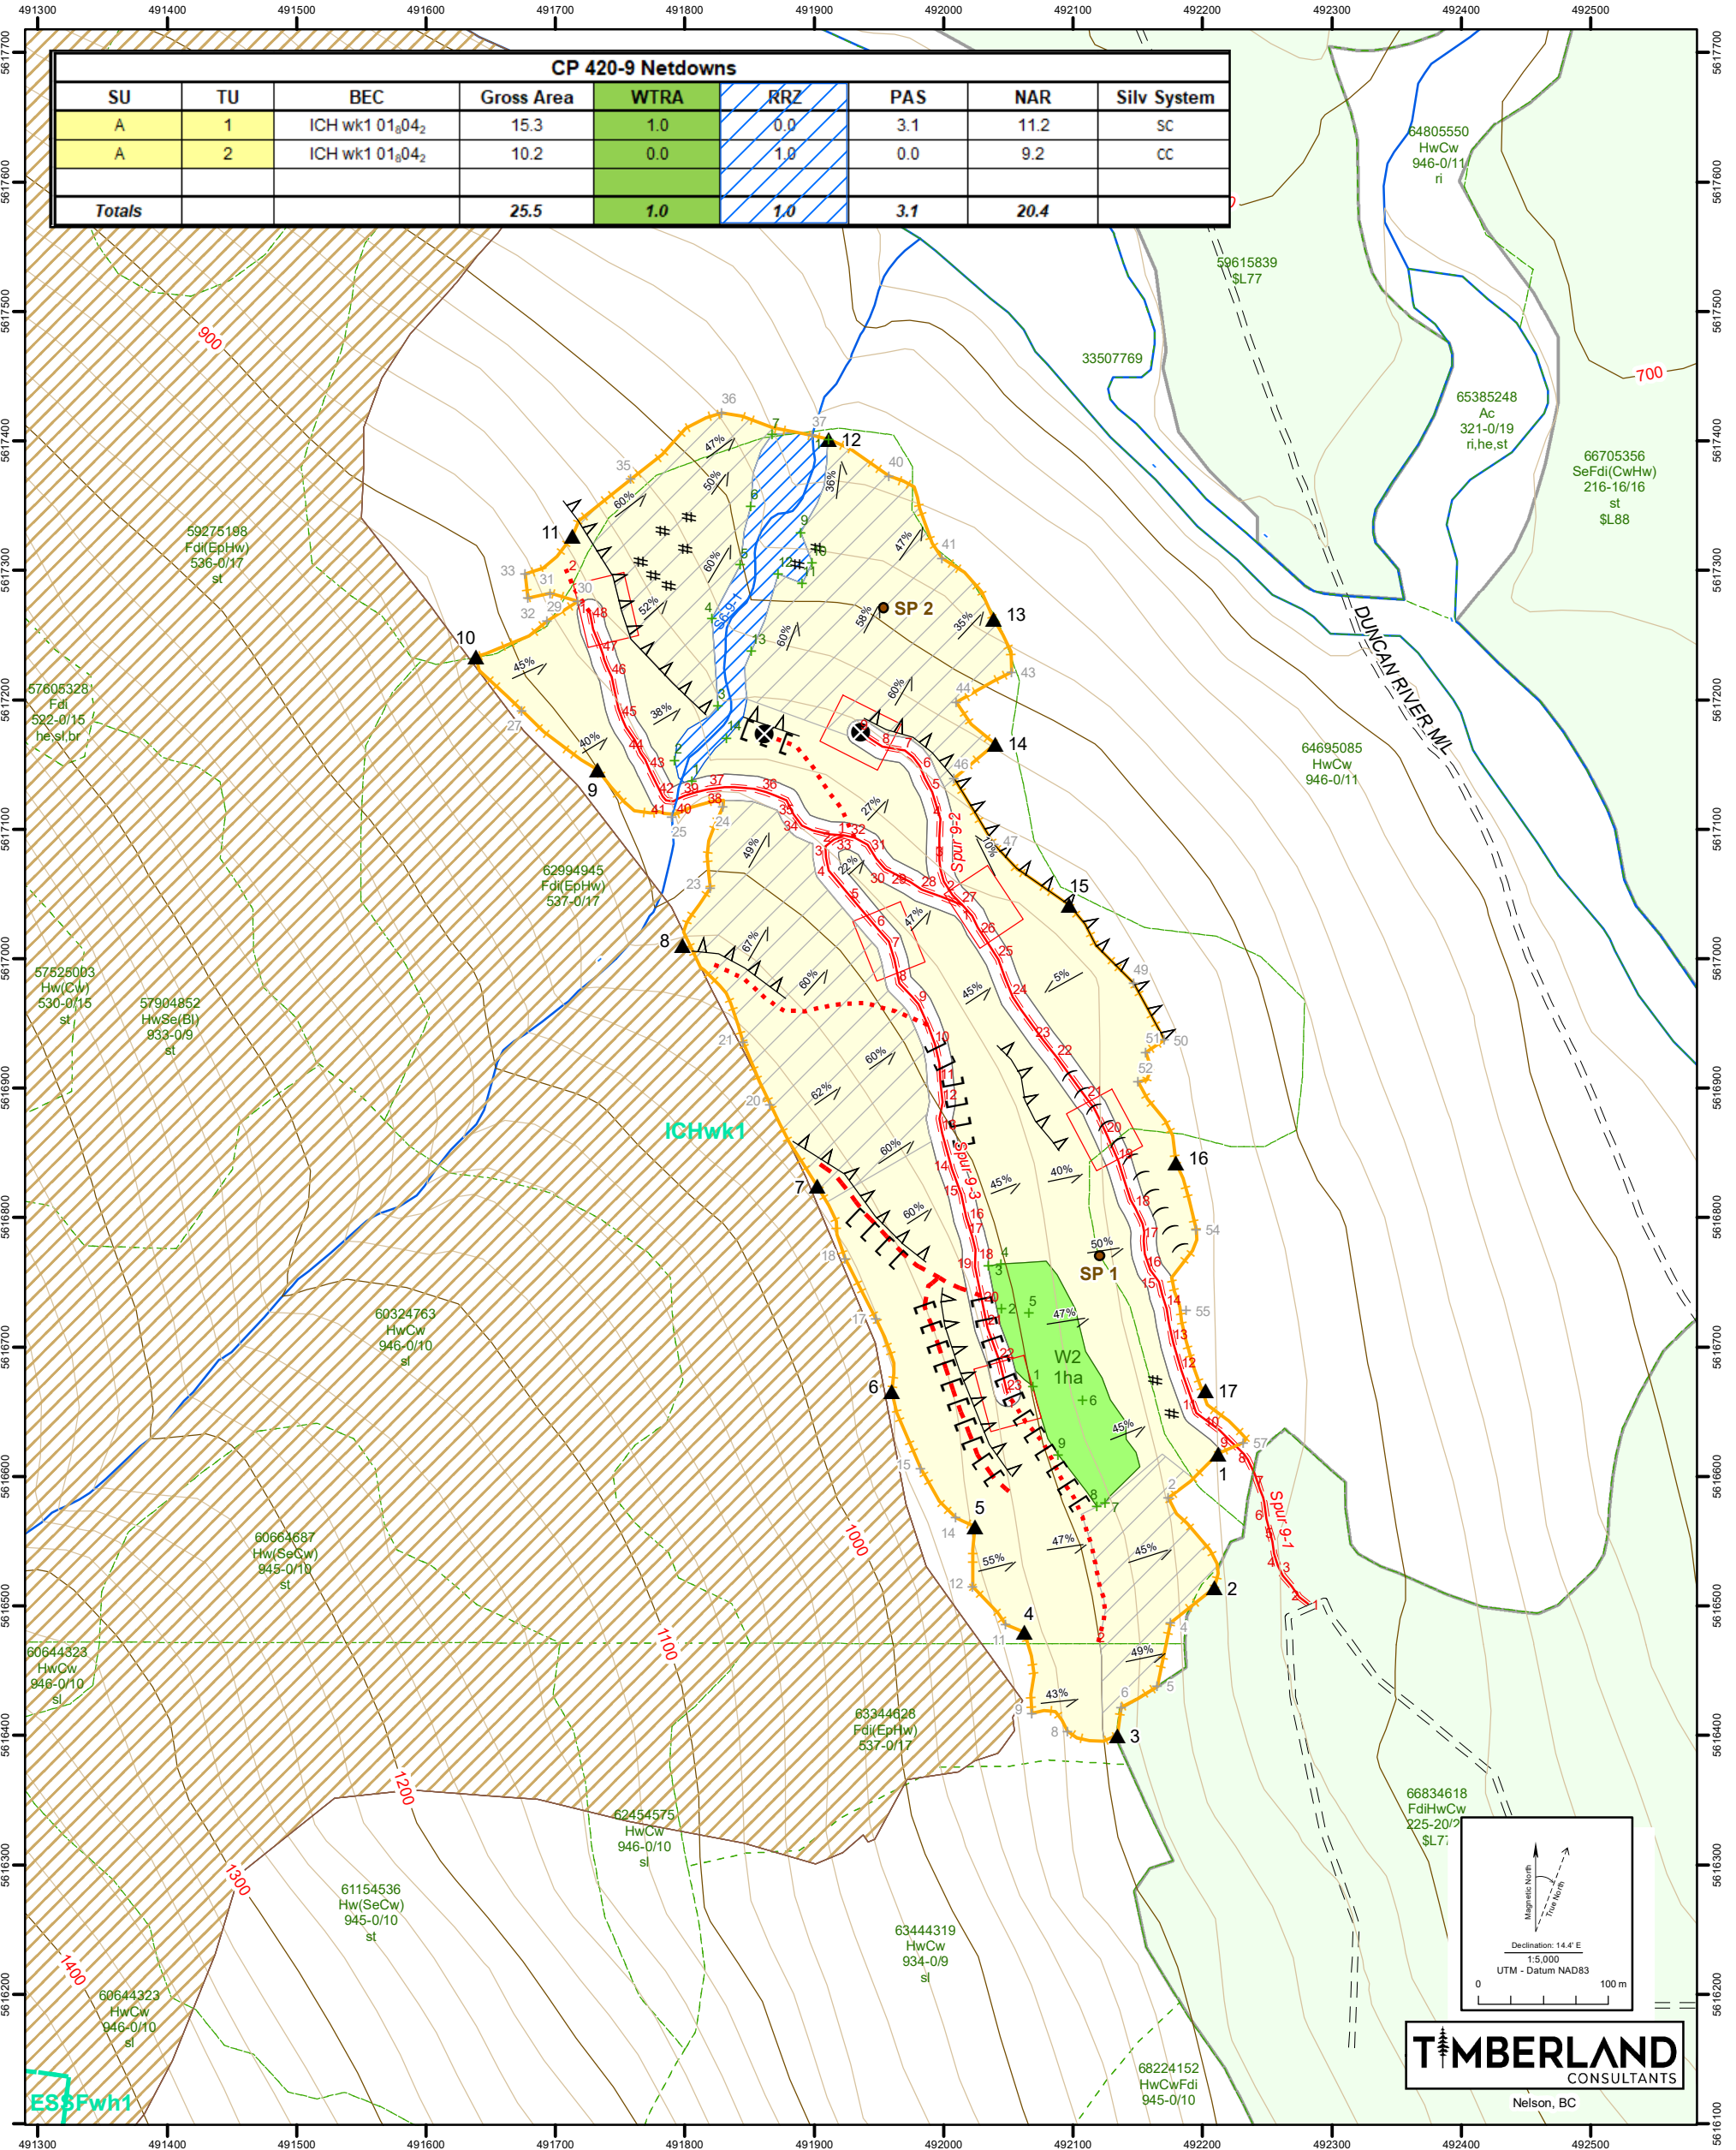

CP 420-9 Netdowns								
SU	TU	BEC	Gross Area	WTRA	RRZ	PAS	NAR	Silv System
A	1	ICH wk1 01 ₃ 04 ₂	15.3	1.0	0.0	3.1	11.2	SC
A	2	ICH wk1 01 ₃ 04 ₂	10.2	0.0	1.0	0.0	9.2	CC
Totals			25.5	1.0	1.0	3.1	20.4	

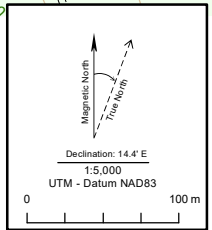

TIMBERLAND
CONSULTANTS
Nelson, BC

Date: 2025-04-08	Drawn By: AR	Elevation (min / max): 820-920m	SU Boundary	UTM Ref: 491974 E 5616960 N Boulder
Mapsheet: 82K 075	Proposed Perm./Temp Access Rd	Existing Road	Rock #	Gully
Existing Cutblock	Existing Trail	Designated Skid Trail	Steep Slopes >35%	Temp. Landing
WTRA / Reserve	OG Deferral (TAP)	Private Land	SP Plot	Skid Direction
OGMA	NP Rock	MFZ (5m)	RMZ	Seeps
Cutblock Boundary	Yard Direction	Intermediate / Tower Setting	Stream	NCD
Bench	Draw	Ridge	Cliff	Slope Break
				Slope & Direction
				Station
				Falling Corner