



Cooper Creek Cedar Ltd.

Site Plan Map Trout Lake 425-1

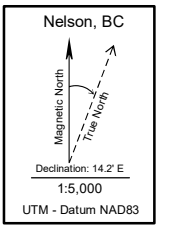

CP 425-1 Netdowns								
SU	BEC	Gross Area	WTRA	RES	PAS	Non-Merch	NAR	Silv System
A	ICH mw2 - 101	39.7	25.3	0.0	0.7	0.0	13.7	CCRES
B	ICH mw2 - 110	1.5	0.0	0.0	0.0	0.0	1.5	CCRES
Totals		41.2	25.3	0.0	0.7	0.0	15.2	

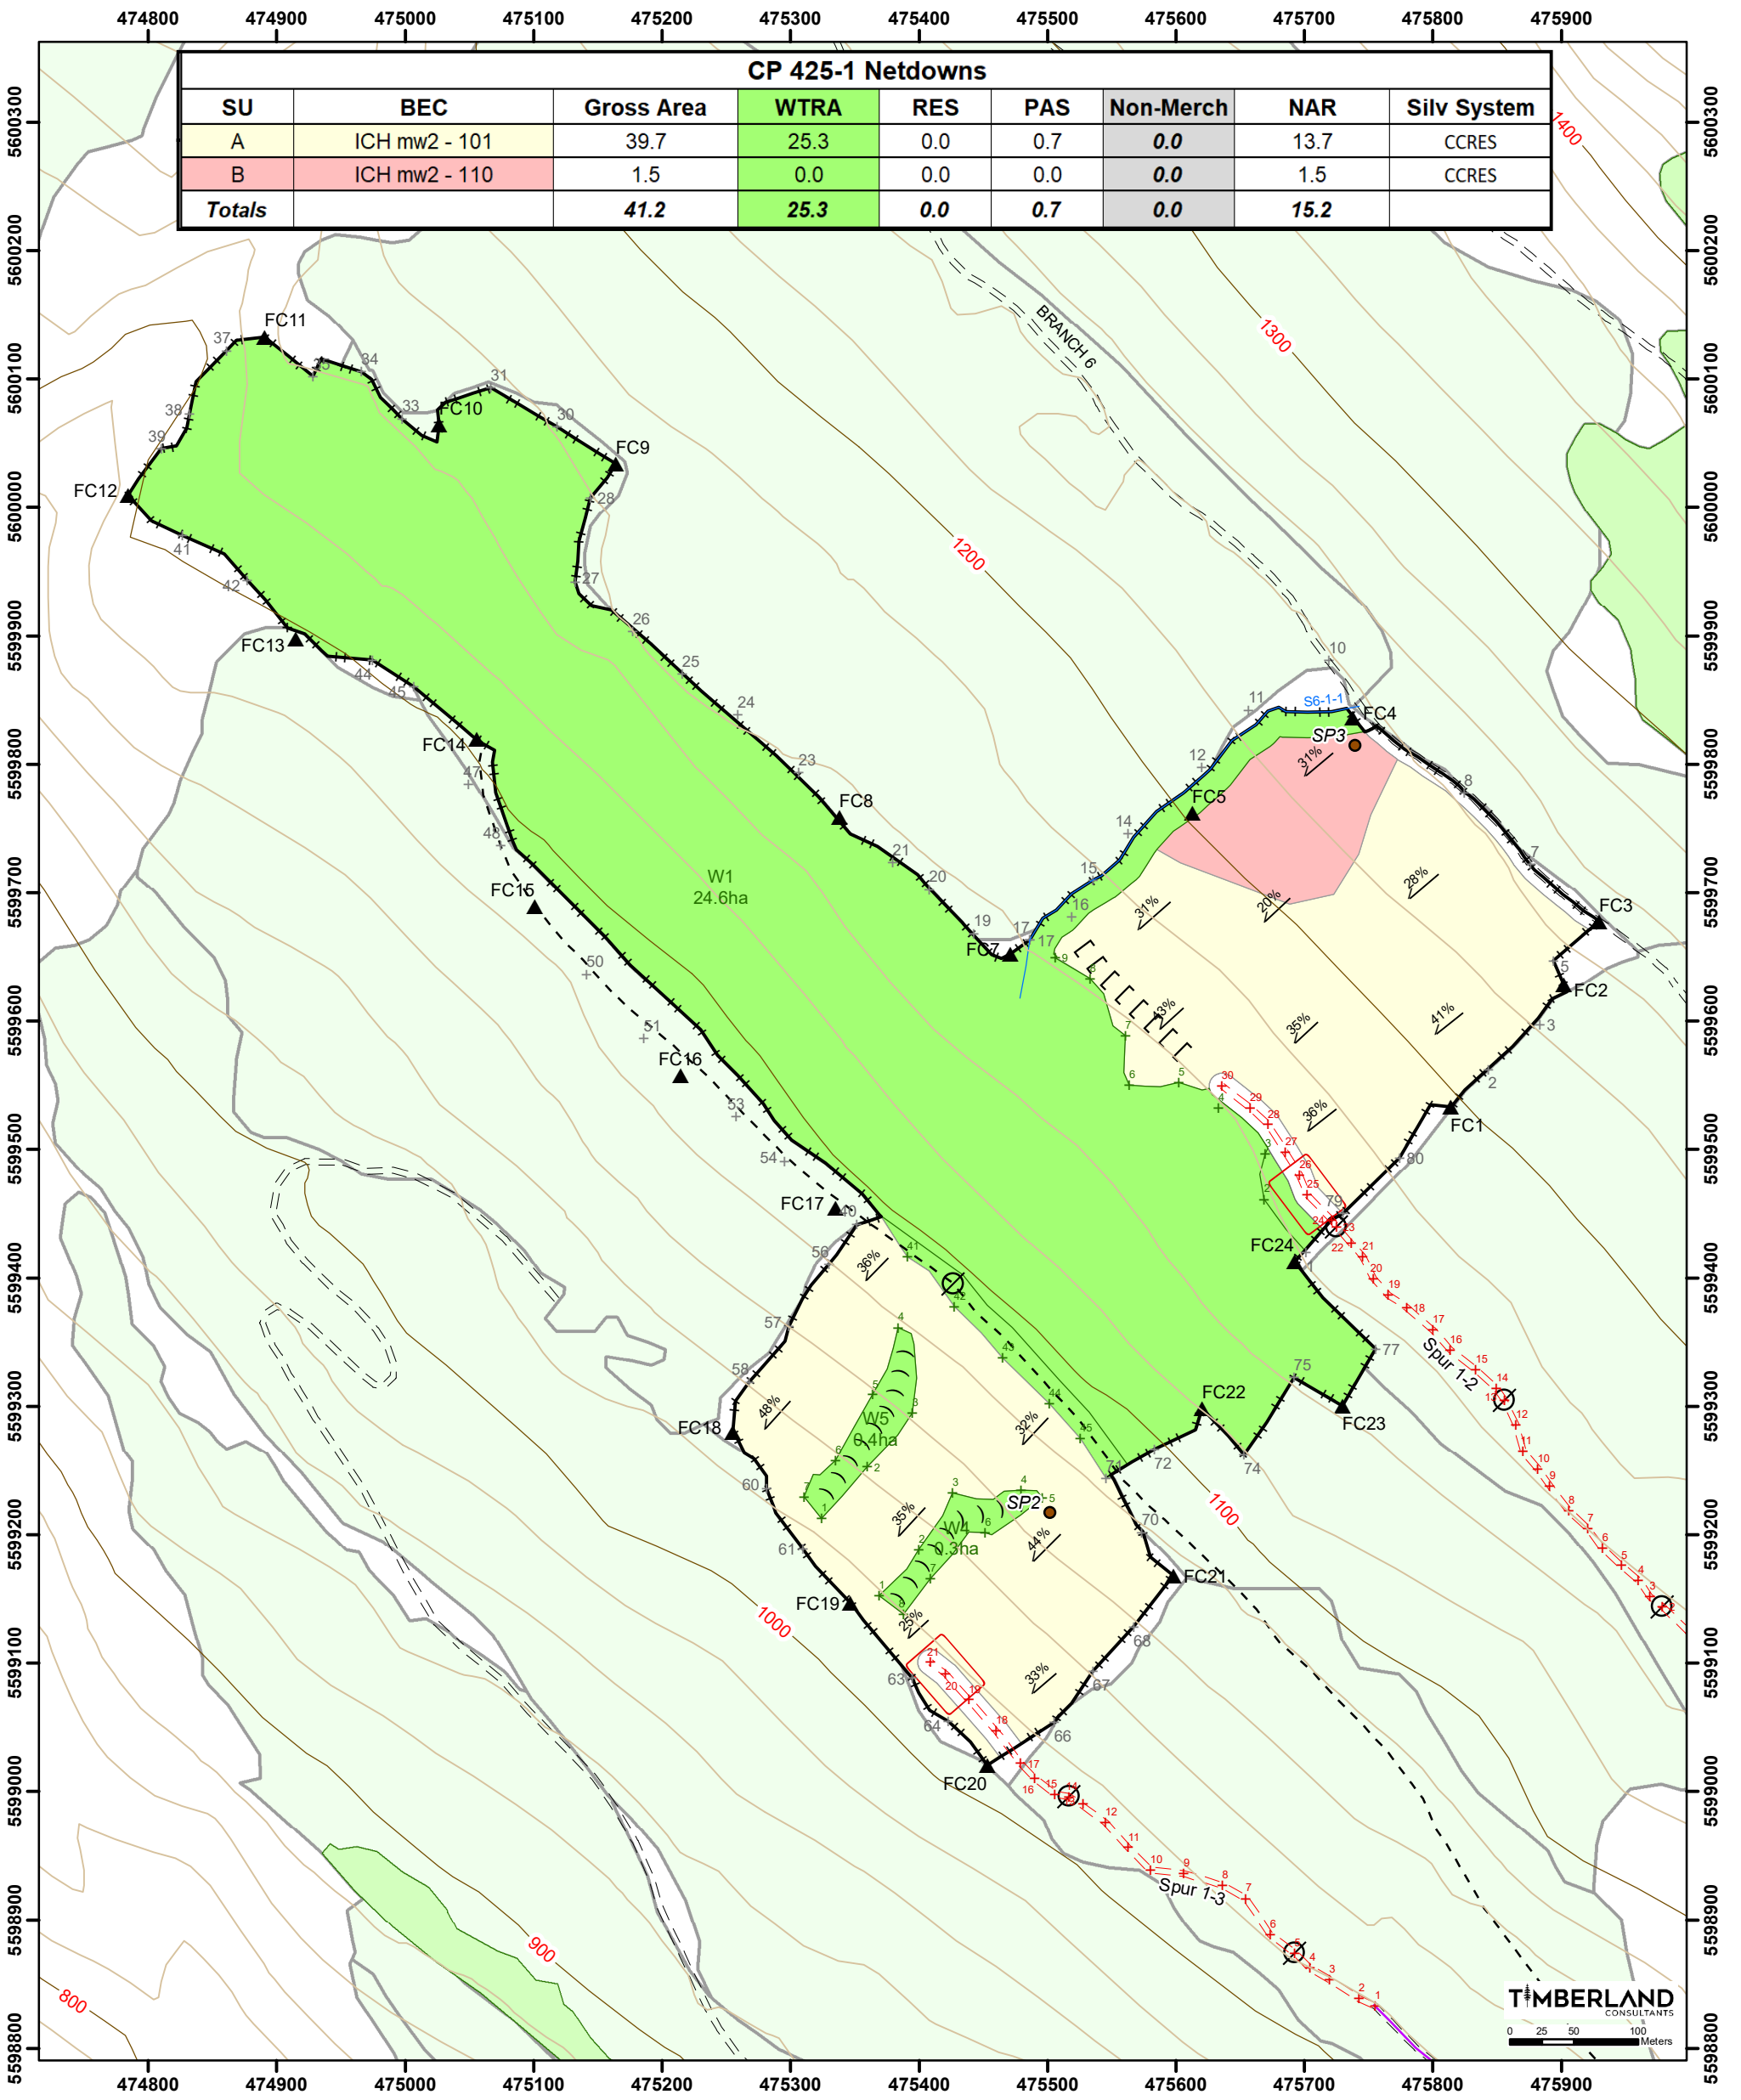

Date: 2025-11-13	Drawn By: AN	Elevation (min / max): 1010-1250mm	SU Boundary	UTM Ref: 475413 E 5599594 N Boulder
Mapsheet: 82K054	Proposed Perm./Temp Access Rd	Existing Road	Rock #	Gully
Existing Cutblock	Existing Trail	Designated Skid Trail	Steep Slopes >35%	Temp. Landing
WTRA / Reserve	Forwarding Trail	Private Land	SP Plot	Bridge
OGMA	MFZ (5m)	RRZ	Seeps	Stream
Cutblock Boundary	Yard Direction	Tail Hold Tree / Tower Setting	Slope & Direction	Desig. Skid Crossing
Bench	Station	Falling Corner	Ridge	Cliff
Path: G:\PROJ\cooper_creek\CP425_TroutLake\Maps\SP Maps\CP425_SP_Map_BLK1.mxd				