



# Cooper Creek Cedar Ltd.

# Site Plan Map Trout Lake 425-3

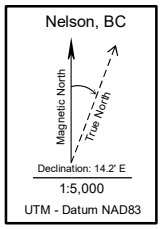

CP 425-3 Netdowns								
SU	BEC	Gross Area	WTRA	RES	PAS	Non-Merch	NAR	Silv System
A	ICH mw2 - 101	6.2	2.5	0.0	0.7	0.0	3.0	CCRES
<b>Totals</b>		<b>6.2</b>	<b>2.5</b>	<b>0.0</b>	<b>0.7</b>	<b>0.0</b>	<b>3.0</b>	

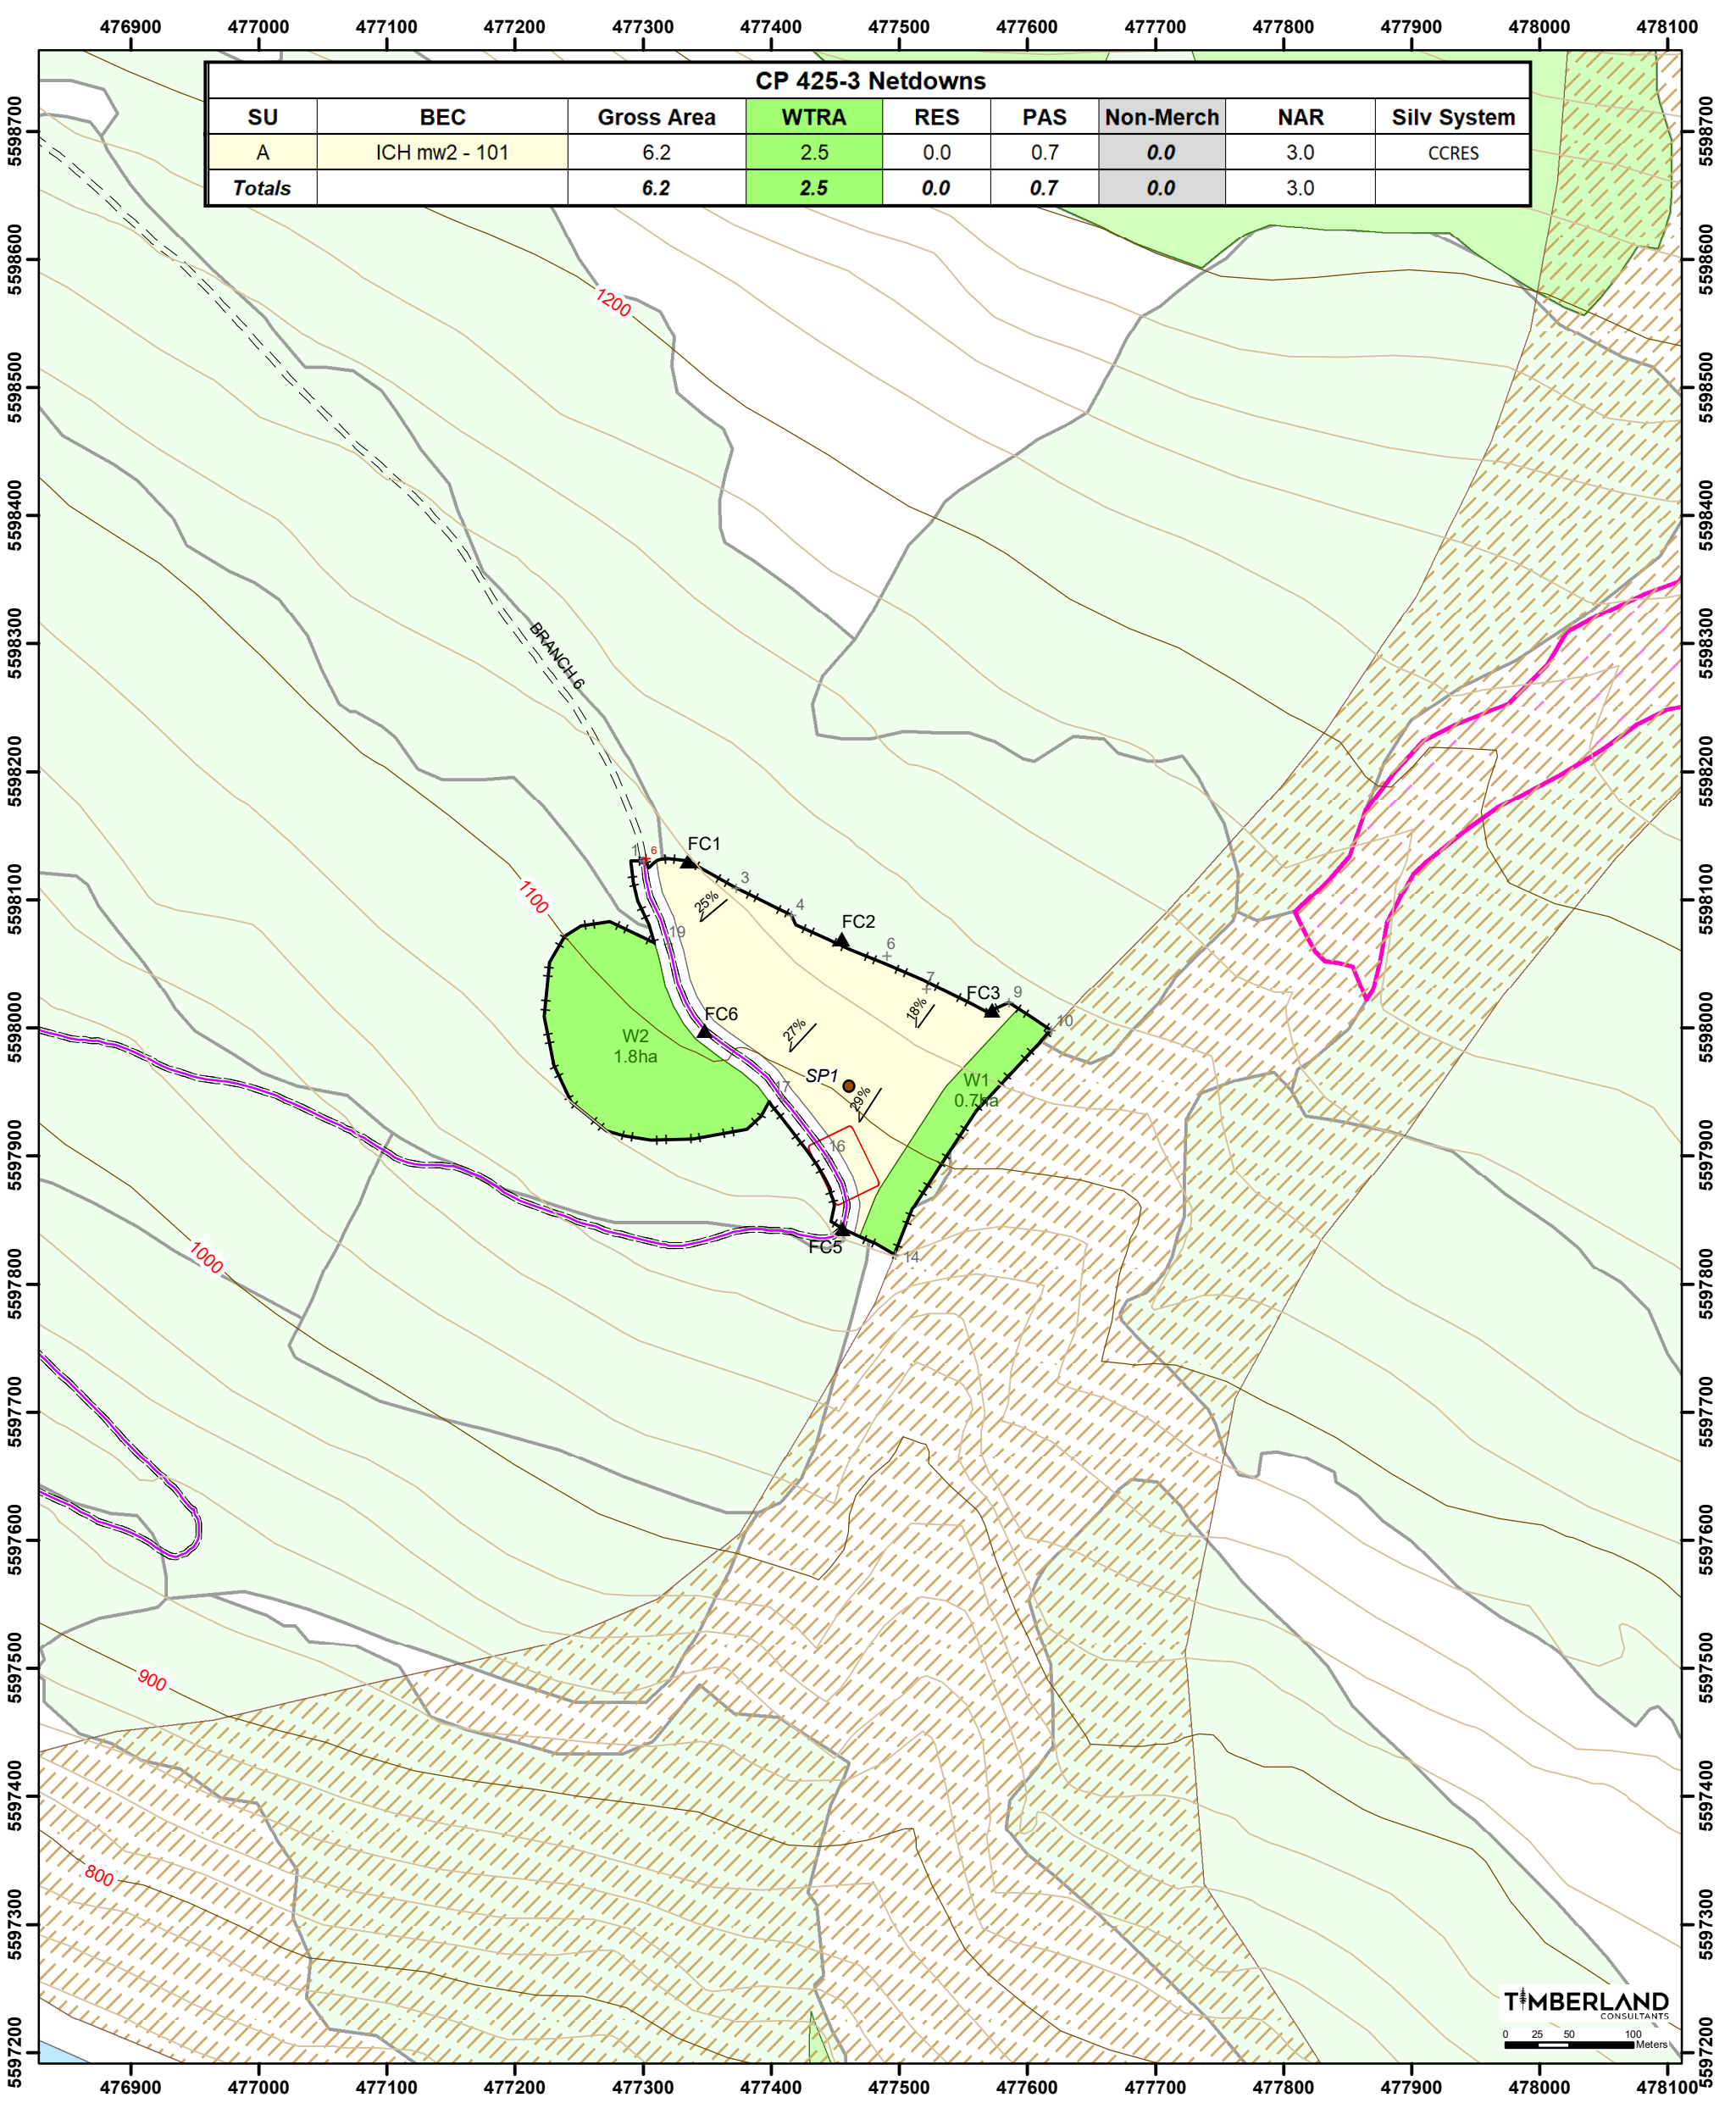

Date: 2025-11-13	Drawn By: AN	Elevation (min / max): 1080-1135m	SU Boundary	UTM Ref: 477475 E 5597974 N Boulder
Mapsheet: 82K054	Proposed Perm./Temp Access Rd	Existing Cutblock	Existing Road	Goshawk Nest
WTRA / Reserve	Existing Trail	OGMA	Forwarding Trail	Wet
Cutblock Boundary	MFZ (5m)	TAP	Private Land	Wallow
Bench	Yard Direction	Station + 12	Ridge	Existing Landing
Falling Corner	Tail Hold Tree / Tower Setting	Draw	Cliff	Perm. Landing
Station	Slope Break	Falling Corner	Cliff	Temp. Landing
				SP Plot
				Bridge
				Stream
				NCD
				NVC
				Slope & Direction
				Desig. Skid Crossing

Path: G:\PROJ\cooper\_crk\CP425\_TroutLake\Maps\SP Maps\CP425\_SP\_Map\_BLK3.mxd