



Cooper Creek Cedar Ltd.

Site Plan Map Trout Lake 425-4

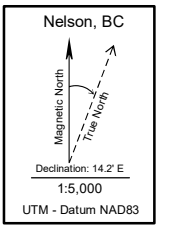

CP 425-4 Netdowns								
SU	BEC	Gross Area	WTRA	RRZ	PAS	Non-Merch	NAR	Silv System
A	ICH mw2 - 101(9) 104(1)	28.7	6.1	1.0	3.0	0.0	18.6	CCRES
Totals		28.7	6.1	1.0	3.0	0.0	18.6	

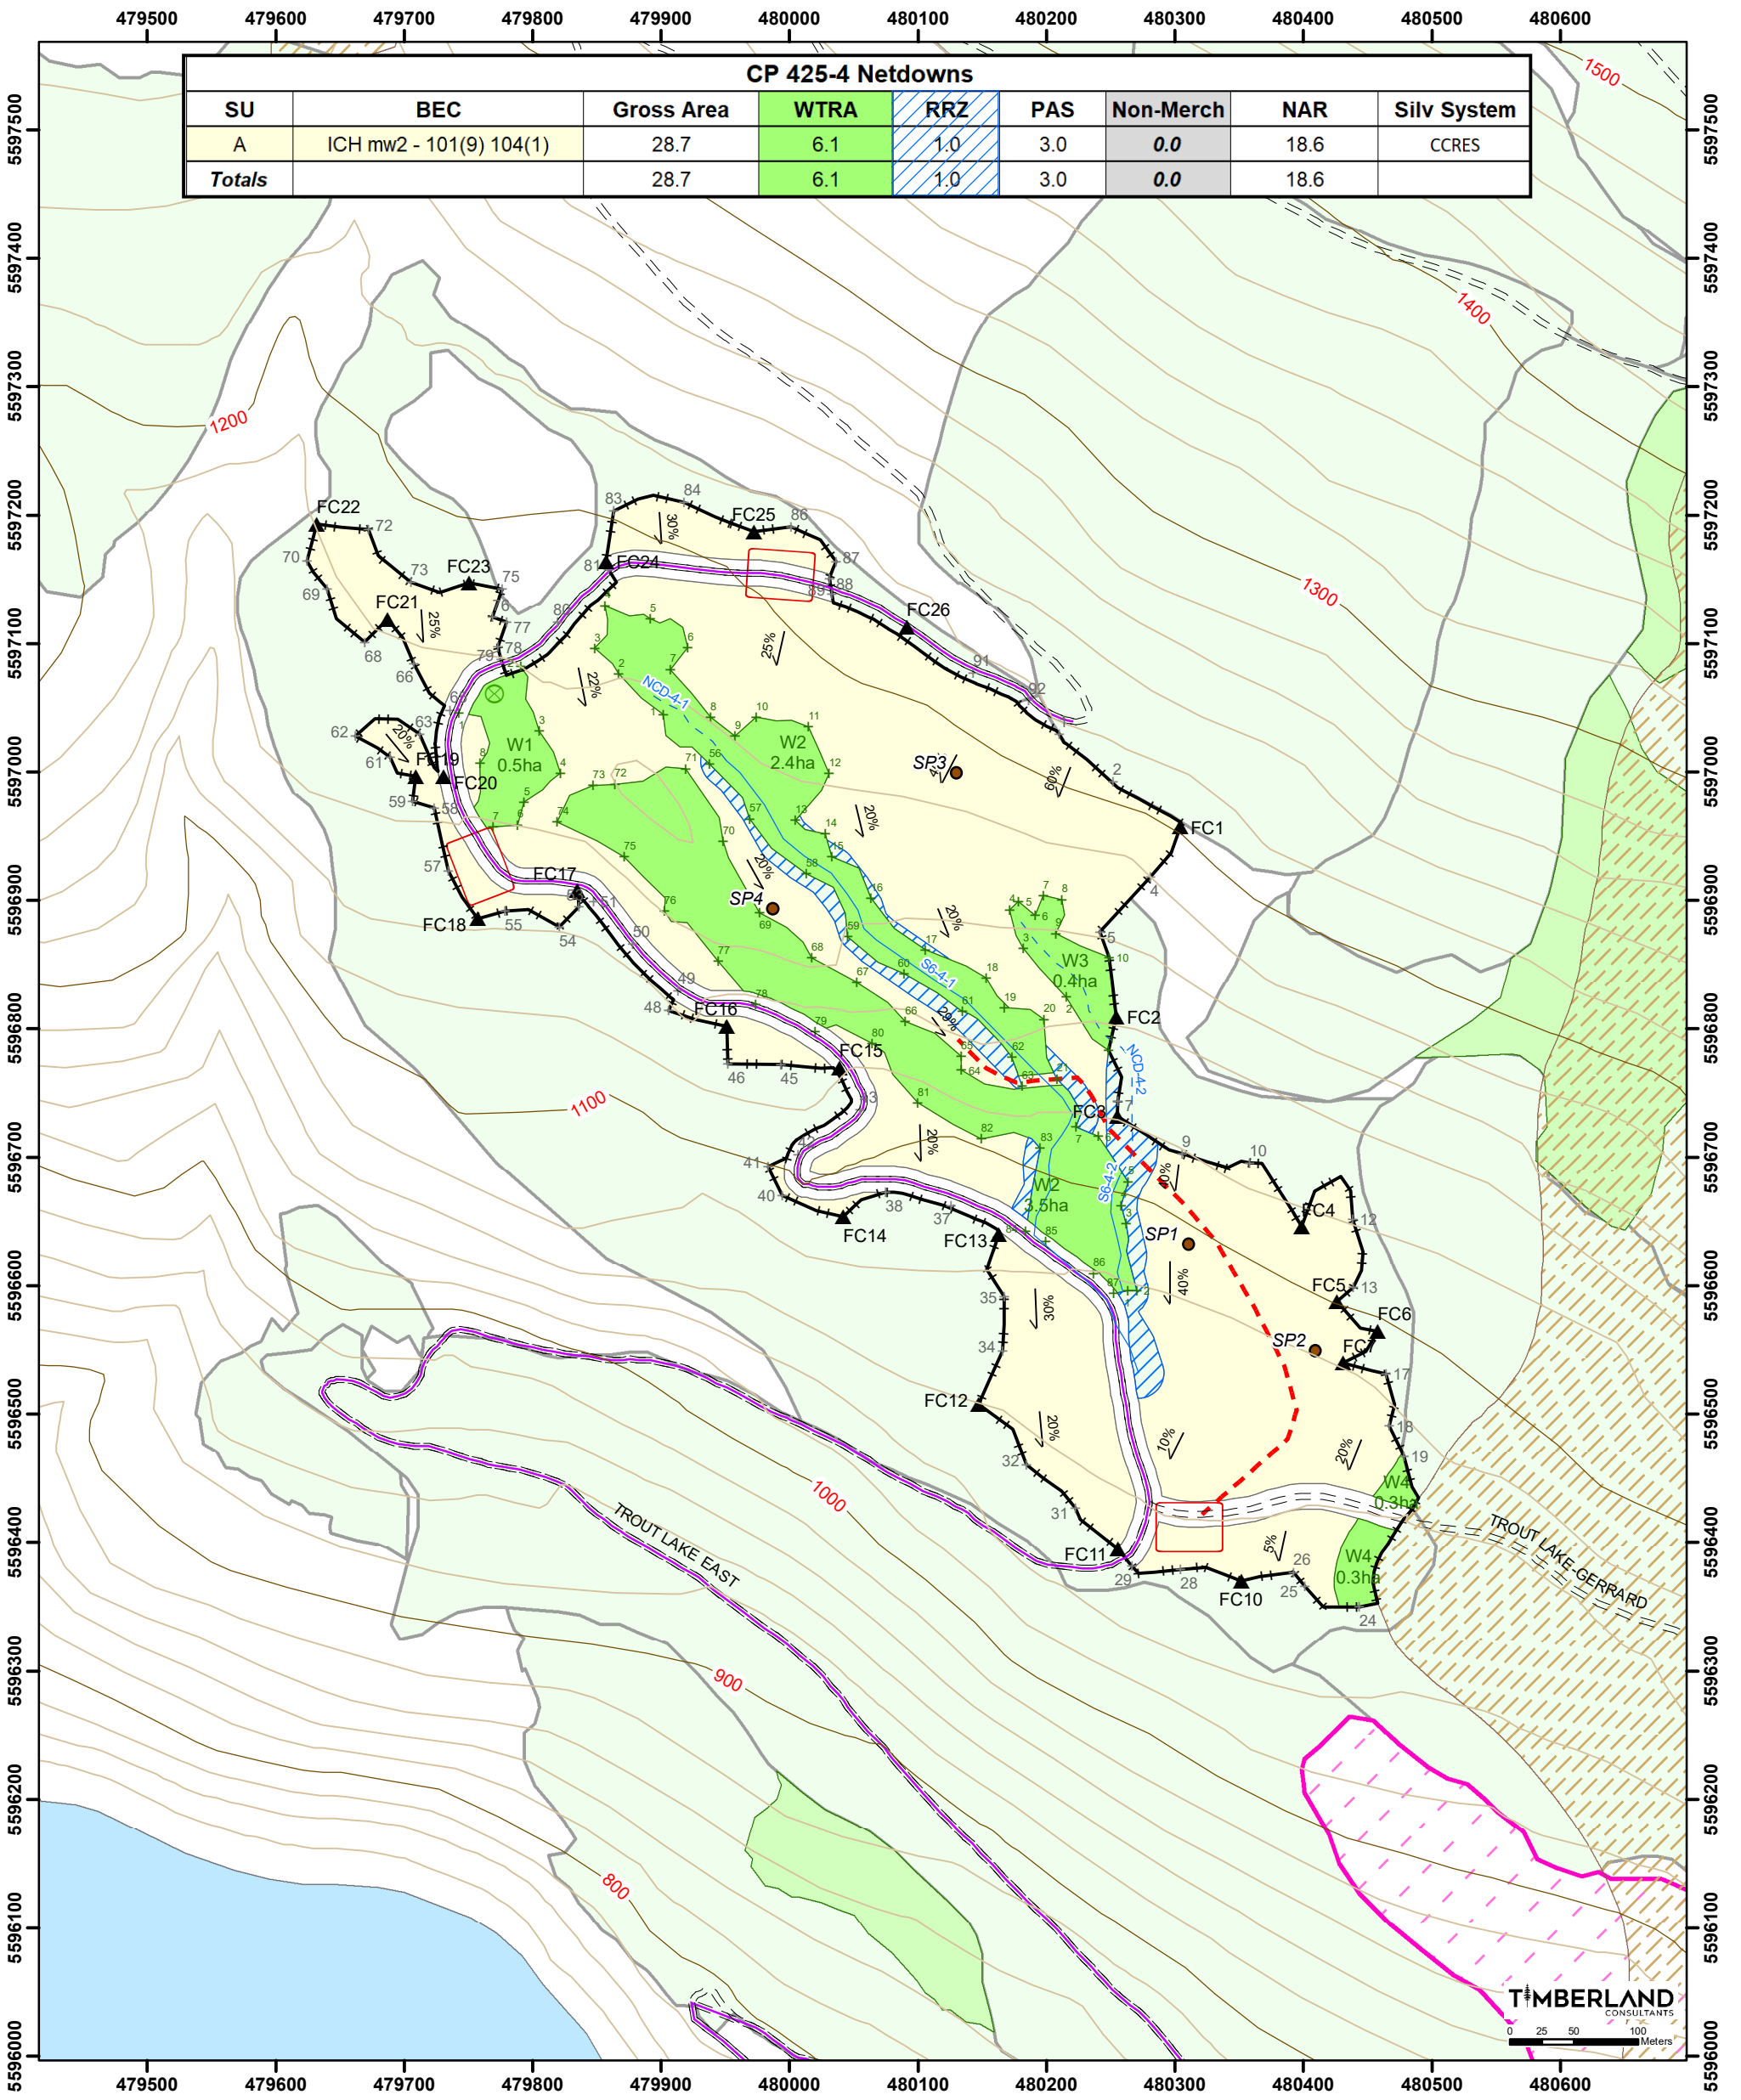

Date: 2025-11-13	Drawn By: AN	Elevation (min / max): 1050-1215mm	SU Boundary	UTM Ref: 480099 E 5596819 N Boulder
Mapsheet: 82K054	Proposed Perm./Temp Access Rd	Existing Road	Rock #	Gully
Existing Cutblock	Existing Trail	Designated Skid Trail	Steep Slopes >35%	Temp. Landing
WTRA / Reserve	Forwarding Trail	Private Land	SP Plot	Bridge
OGMA	MFZ (5m)	RRZ	Seeps	Stream
Cutblock Boundary	Yard Direction	Tail Hold Tree / Tower Setting	Slope & Direction	Desig. Skid Crossing
Bench	Falling Corner	Ridge	Cliff	Slope Break

Path: G:\PROJ\cooper_creek\CP425_TroutLake\Maps\SP Maps\CP425_SP_Map_BLK4.mxd