


Site Plan Map Cody Caves 418-6

Cooper Creek Cedar Ltd.

CP 418-6 Netdowns								
SU	BEC	Gross Area	WTRA	PAS	Riparian RES	Non-Merch	NAR	Silv System
A	ICH mw2 - 101 ₇ 110 ₃	11.0	1.2	2.1	1.2	0	6.5	Retention
B	ICH mw2 - 111 ₈ 110 ₂	2.1	0.0	0	0	0	2.1	Retention
Totals		13.1	1.2	2.1	1.2	0.0	8.6	

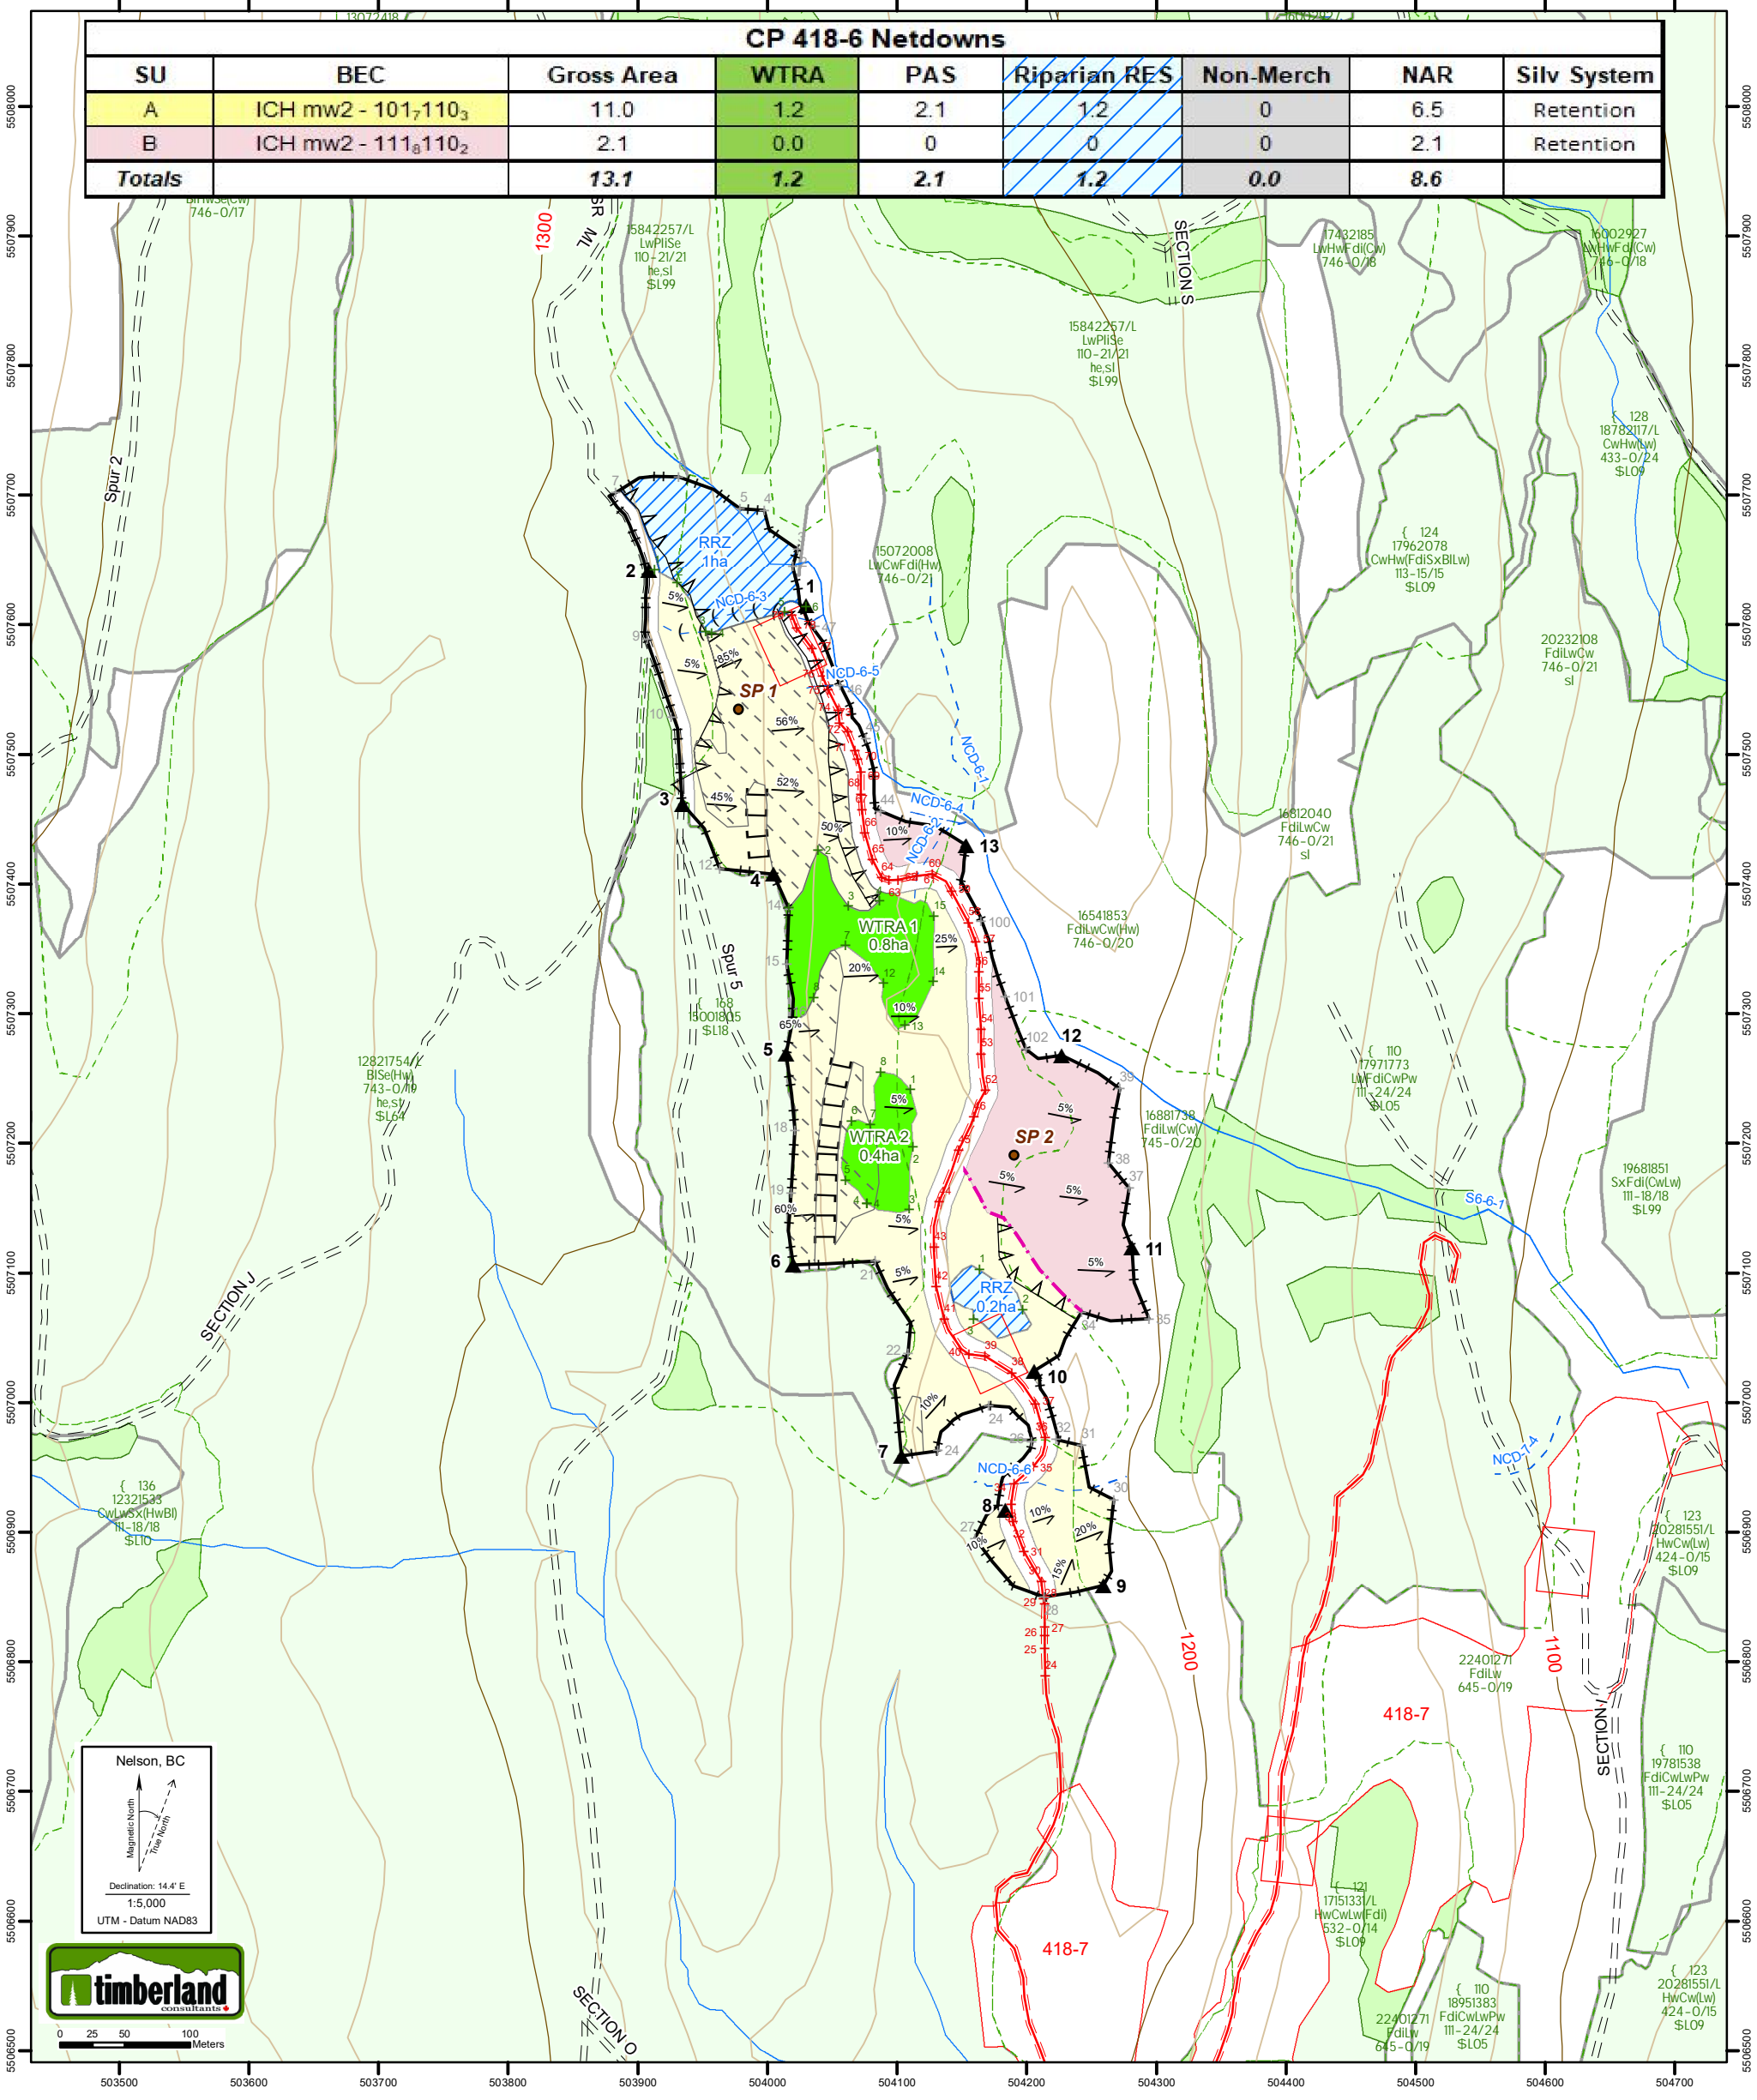

Date: 11/25/2021	Drawn By: AR	Elevation (min / max): 1200-1300m	SU Boundary	UTM Ref: 504100 E 5507283 N Boulder
Mapsheet: 82F.076	Proposed Perm./Temp Access Rd	Rock #	Gully	Common Junction
Existing Cutblock	Existing Road	Designated Skid Trail	Steep Slopes >35%	Perm. Landing
WTRA / Reserve	Existing Trail	Forwarding Trail	Private Land	SP Plot
OGMA	Non-Merch	MFZ (5m)	RMZ	Seeps
Cutblock Boundary	Bench	Draw	Yard Direction	Tail Hold Tree / Tower Setting
Station + 12	Falling Corner	Ridge	Cliff	Slope Break
			Slope & Direction 25%	
			Prop. Skid Crossing	

Path: G:\PROJ\cooper_creek\CP418_cody\maps\SP\CP418_SP_Map_BLK6.mxd