


Site Plan Map Balfour Face 404-15

Cooper Creek Cedar Ltd.

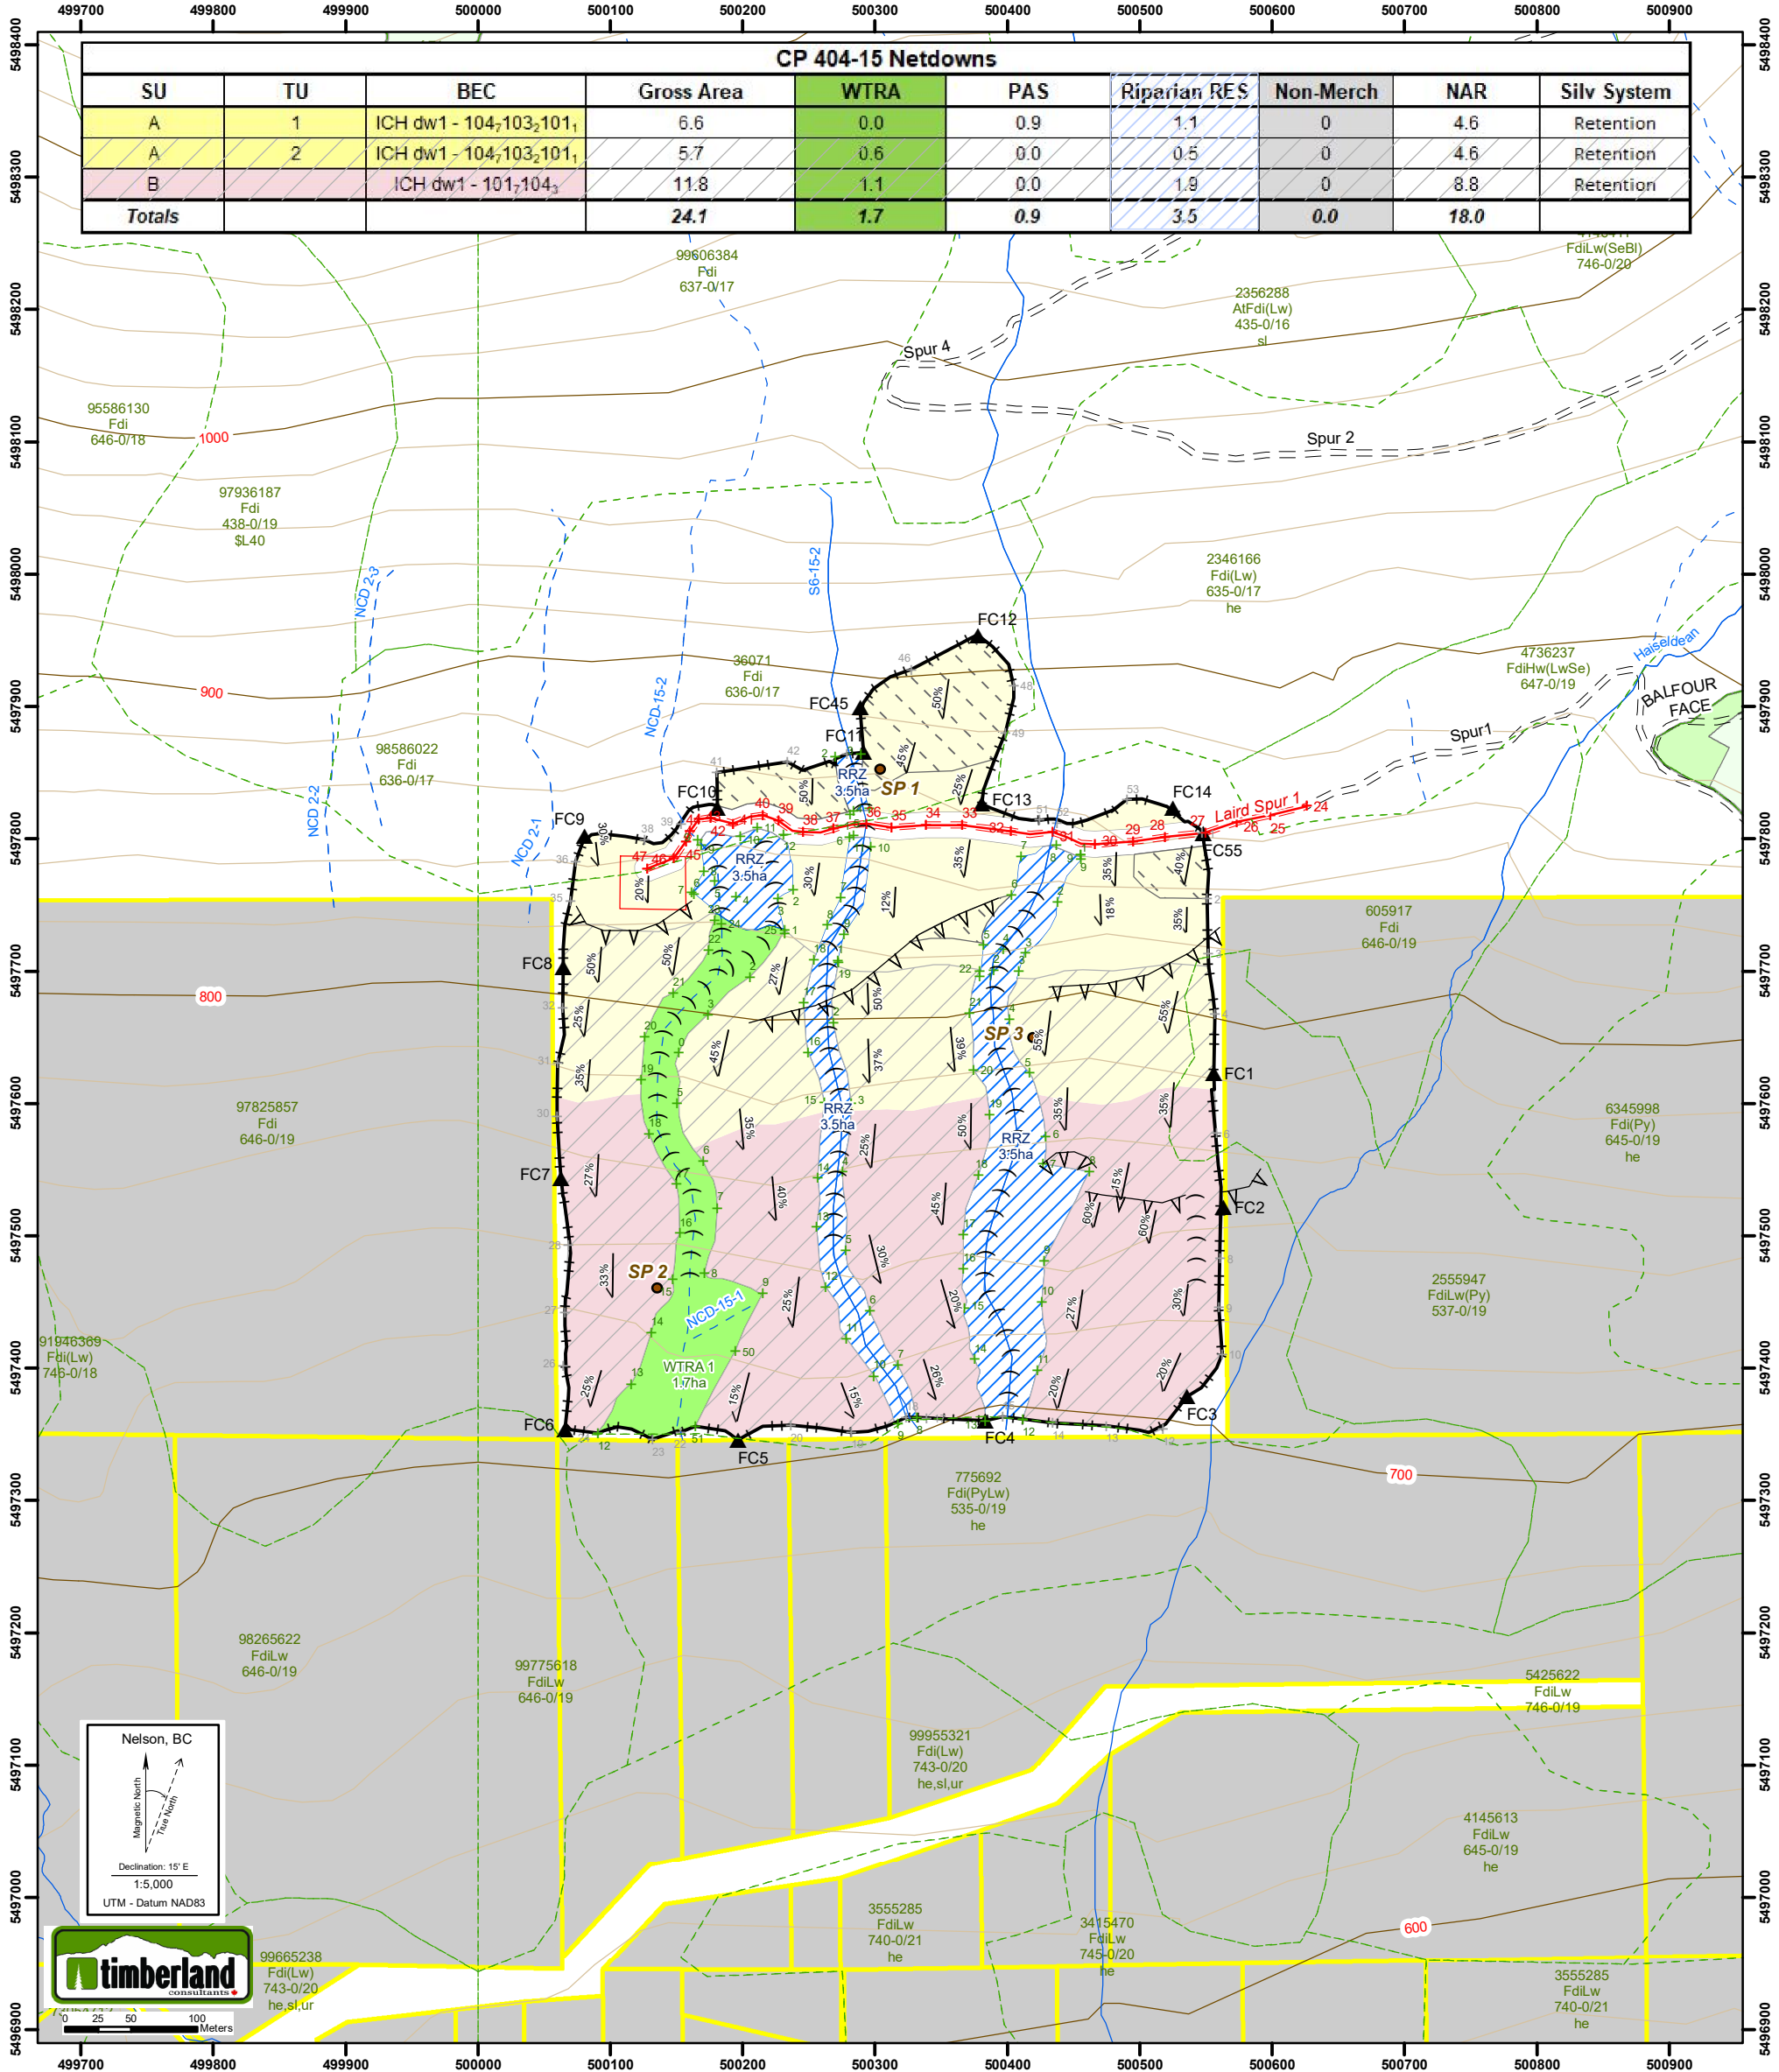

CP 404-15 Netdowns									
SU	TU	BEC	Gross Area	WTRA	PAS	Riparian RES	Non-Merch	NAR	Silv System
A	1	ICH dw1 - 104,103,101,	6.6	0.0	0.9	1.1	0	4.6	Retention
A	2	ICH dw1 - 104,103,101,	5.7	0.6	0.0	0.5	0	4.6	Retention
B		ICH dw1 - 101,104,	11.8	1.1	0.0	1.9	0	8.8	Retention
Totals			24.1	1.7	0.9	3.5	0.0	18.0	

Nelson, BC

Magnetic North
True North

Declination: 15° E
1:5,000
UTM - Datum NAD83



99665238
Fdi(Lw)
743-0/20
he,sl,ur

Date: 11/25/2021	Drawn By: AR	Elevation (min / max): 695-915m	Mapsheet: 82F 066	UTM Ref: 500311 E 5497604 N
Cutblock Boundary		Proposed Perm./Temp Access Rd		Reach Break Wet Wallow
Existing Cutblock		Existing Road		Rock # Bear Den
Wildlife Tree Retention Area		Exist./Prop. SkidTrail		Prop. Backspar Trail
OGMA Non-Merch		Yarding Direction		Skid Direction
Park Private Land		SU Boundary		MFZ (5m) RMZ
Bench	Draw	Tower Setting	Intermediate Support	Mining test pit
Station	Falling Corner	Ridge	Cliff	Slope Break
Steep Slopes >35% Boulder				
SP Plot Cable Bridge				
Stream NCD Seeps				
Slope Arrow Prop. Skid Crossing				

Path: G:\PROJ\cooper_crk\CP404_Laird\maps\SP\CP404_SP_BK_15.mxd