


# Site Plan Map Laird Creek 404-3

# Cooper Creek Cedar Ltd.

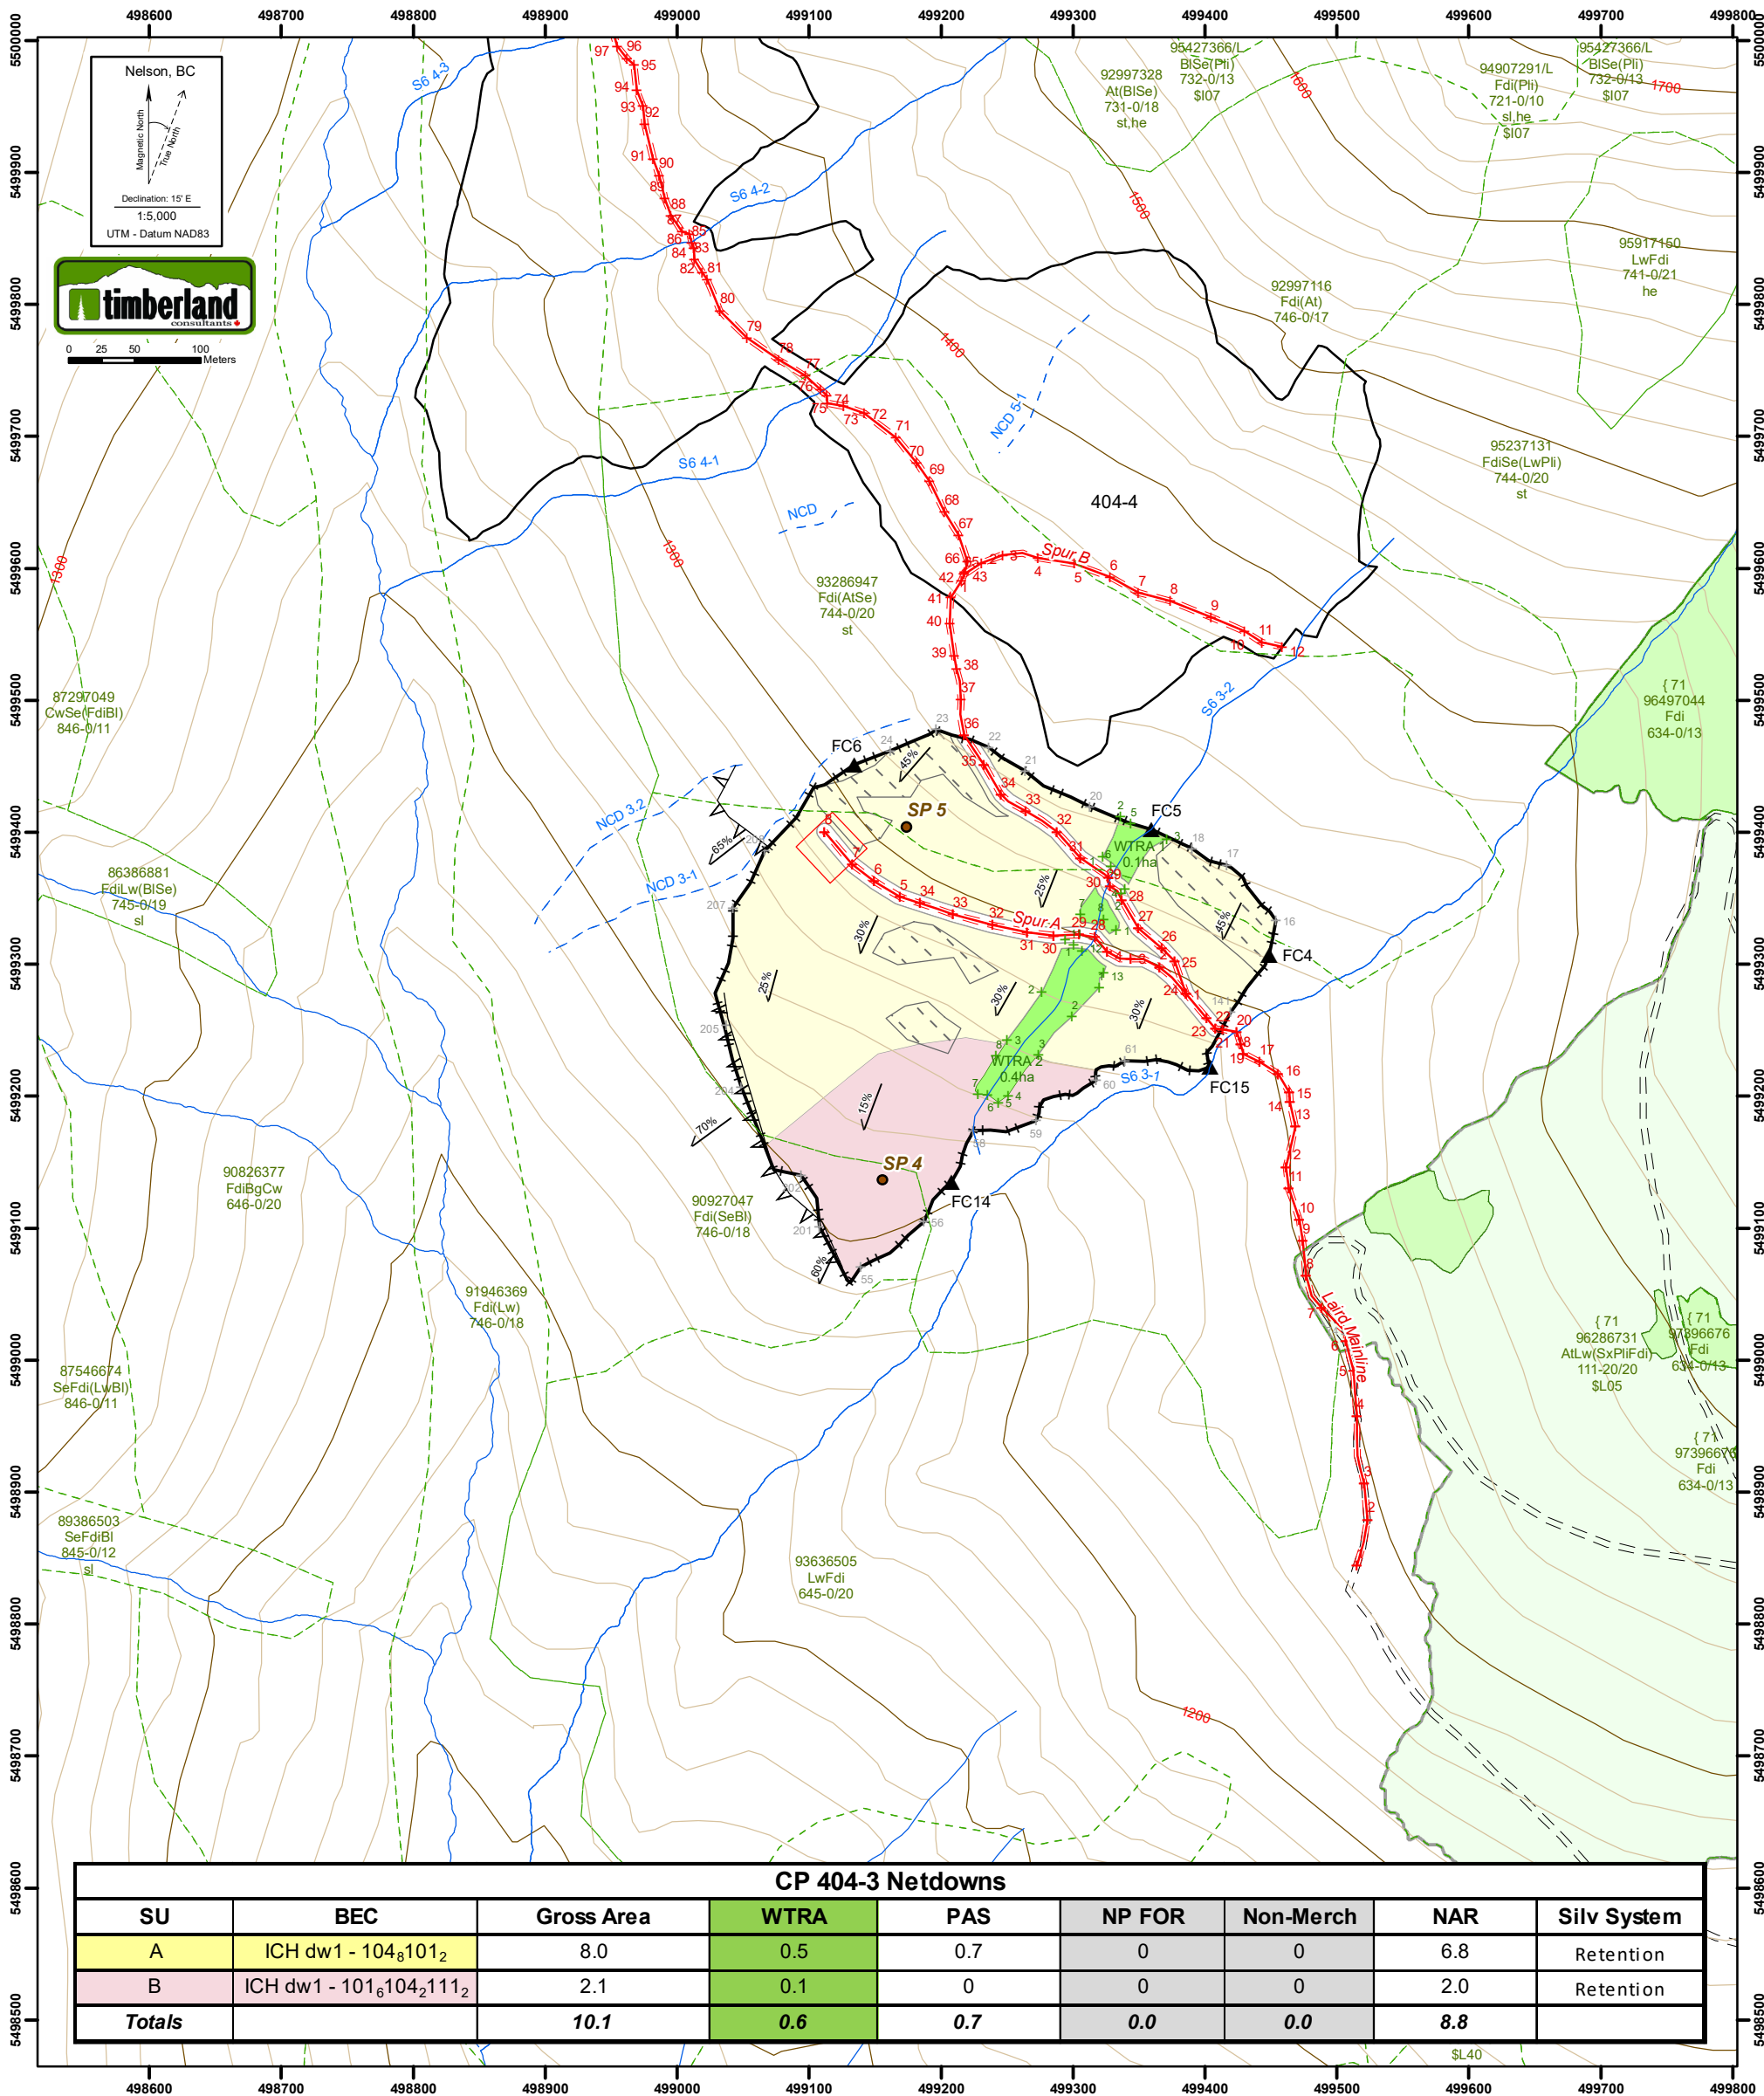

**CP 404-3 Netdowns**

SU	BEC	Gross Area	WTRA	PAS	NP FOR	Non-Merch	NAR	Silv System
A	ICH dw1 - 104 <sub>8</sub> 101 <sub>2</sub>	8.0	0.5	0.7	0	0	6.8	Retention
B	ICH dw1 - 101 <sub>6</sub> 104 <sub>2</sub> 111 <sub>2</sub>	2.1	0.1	0	0	0	2.0	Retention
<b>Totals</b>		<b>10.1</b>	<b>0.6</b>	<b>0.7</b>	<b>0.0</b>	<b>0.0</b>	<b>8.8</b>	

Date: 2021-12-13	Drawn By: AR	Elevation (min / max): 1090-1345m	Mapsheet: 82F 065	UTM Ref: 499215E 5499294N			
Cutblock Boundary	Proposed Perm./Temp Access Rd	Reach Break	Wet	Wallow			
Existing Cutblock	Existing Road	Rock #	Bear Den	Exist./Perm/Temp Landing			
Wildlife Tree Retention Area	Exist./Prop. Skid Trail	Prop. Backspar Trail	Steep Slopes >35%	Boulder			
OGMA	Non-Merch	Yarding Direction	Skid Direction	SP Plot	Cable	Bridge	
Park	Private Land	Rd Reactivation	MFZ (5m)	RMZ	Stream	NCD	Seeps
Bench	Draw	Tower Setting	Intermediate Support	Mining test pit	Slope Arrow	25%	Prop. Skid Crossing
Station +12	Falling Corner	Ridge	Cliff	Slope Break	Path: G:\PROJ\cooper_crk\CP404_Laird\maps\SP\CP404_SP_BK_3.mxd		