


Site Plan Map
Laird Creek
404-4

Cooper Creek
Cedar Ltd.

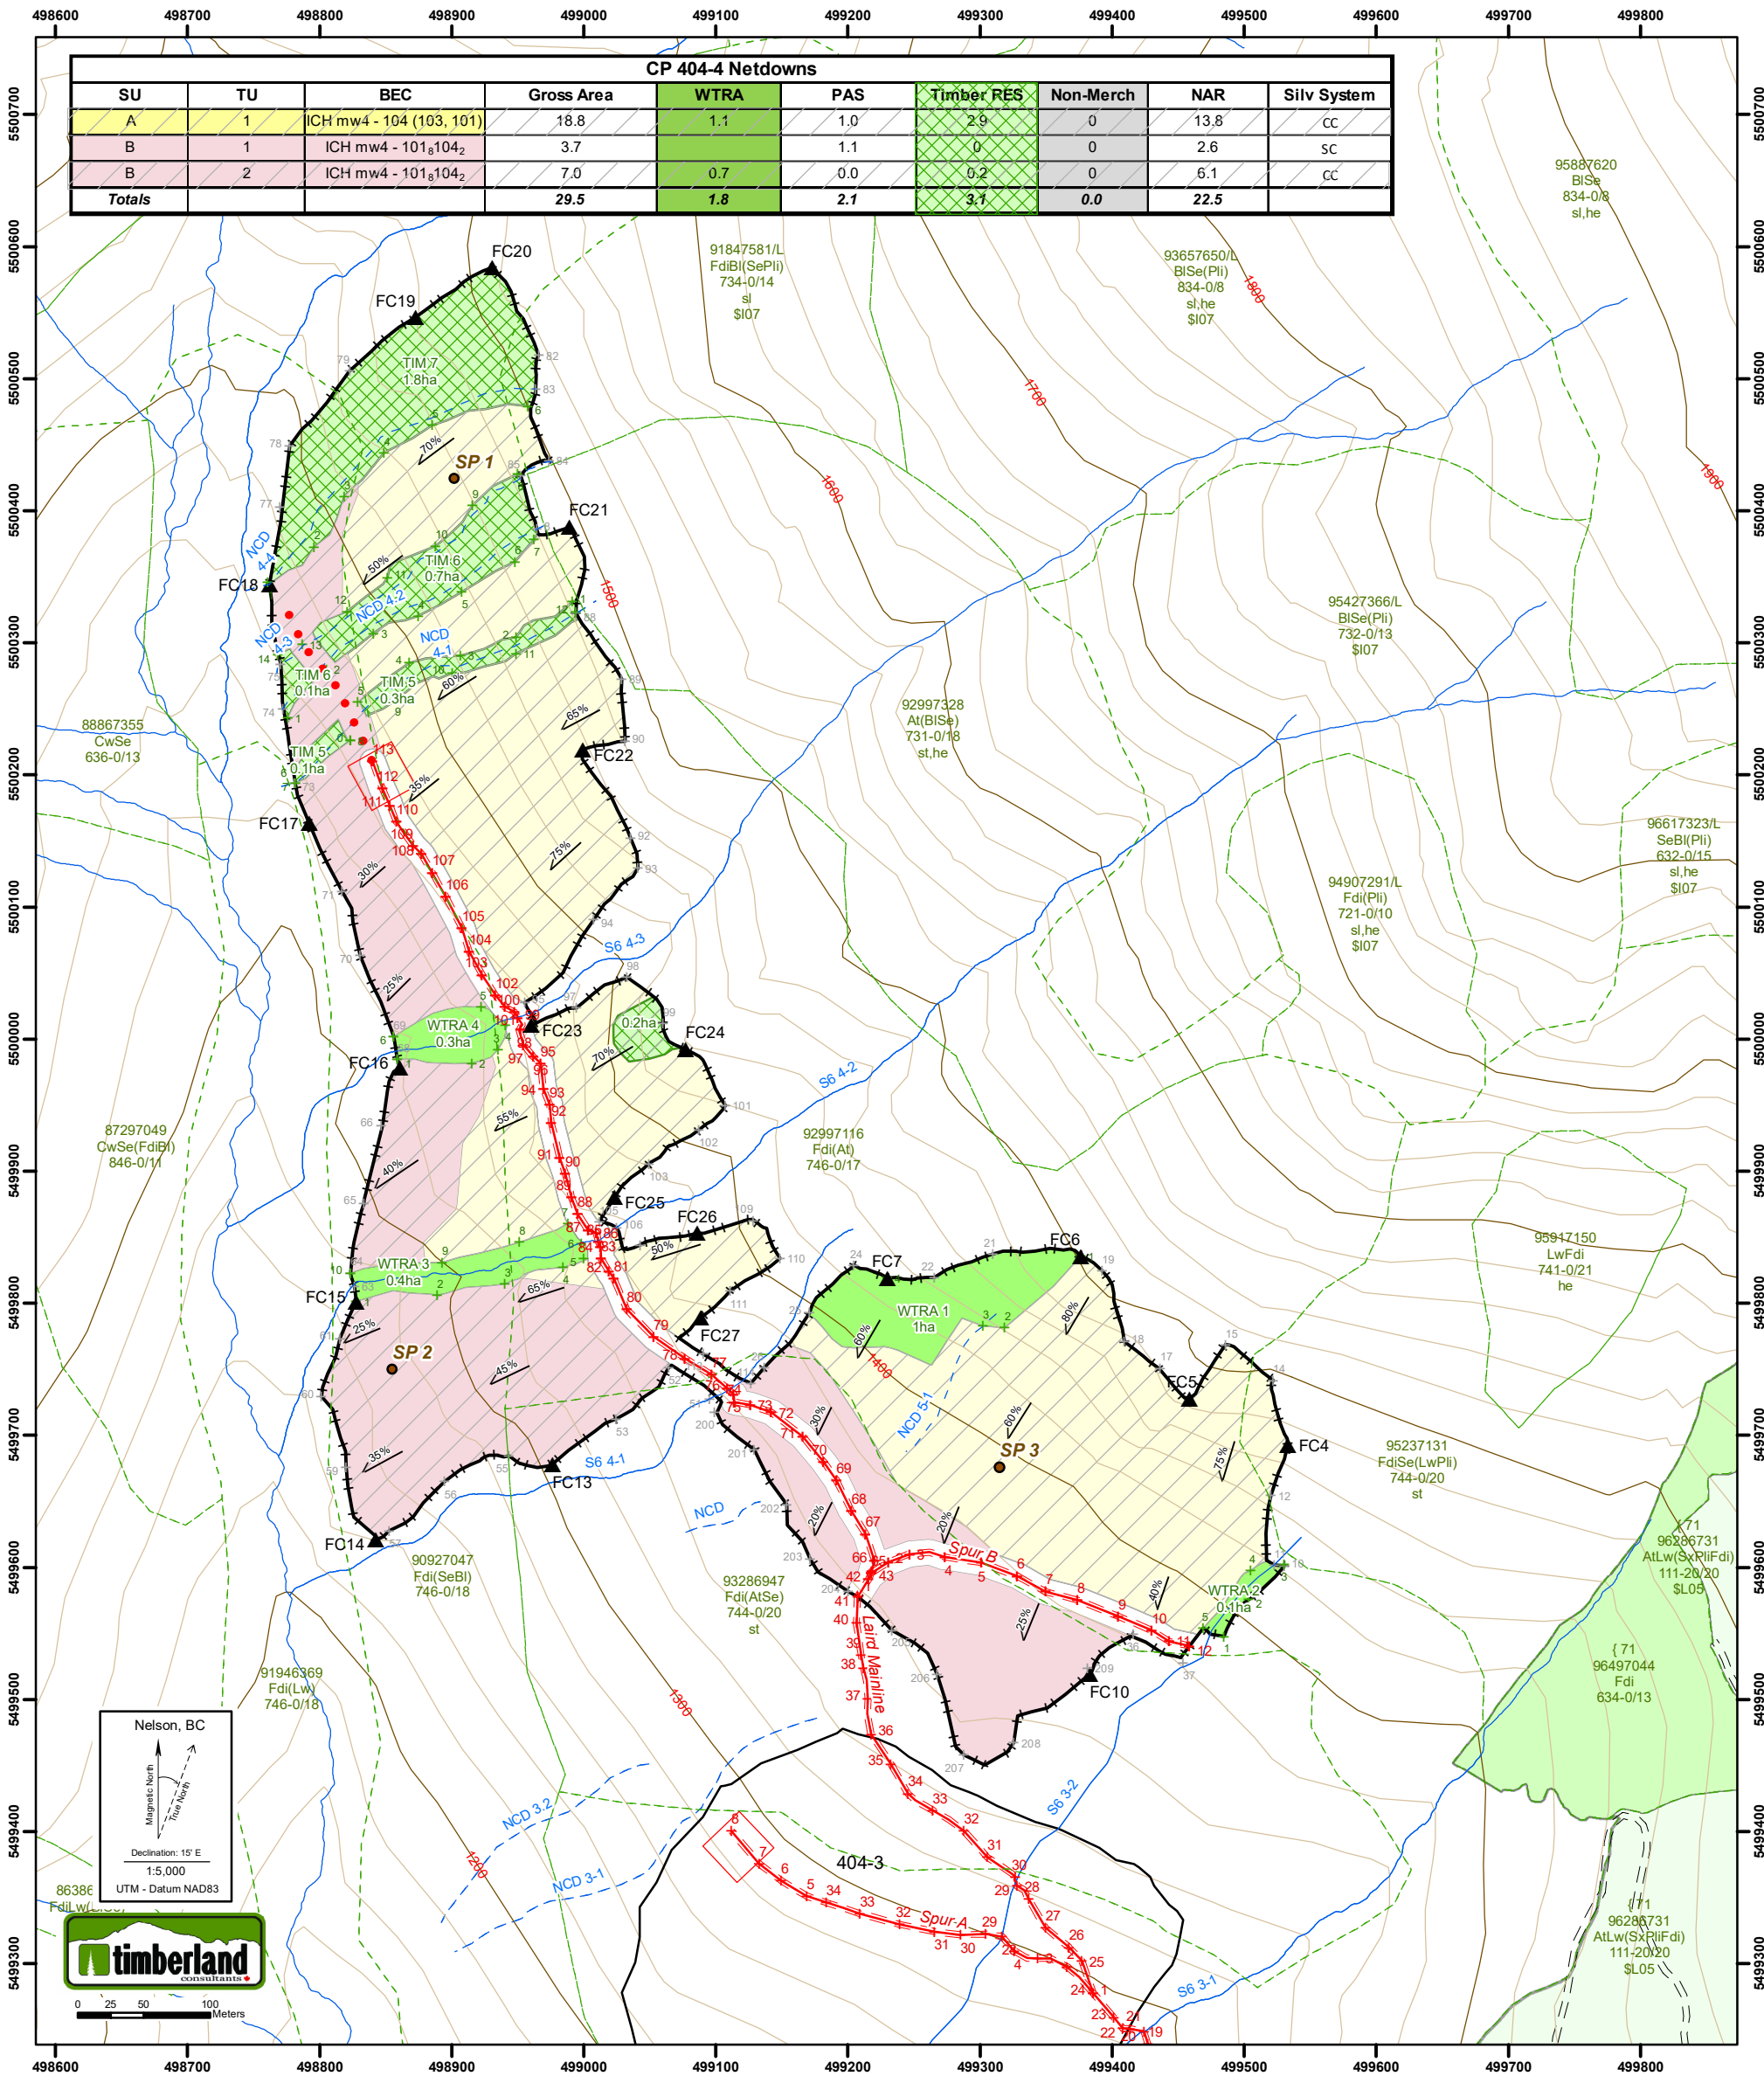

Date: 2021-12-14	Drawn By: AR	Elevation (min / max): 1240-1530m	Mapsheet: 82F 065	UTM Ref: 499106 E 5499915N
Cutblock Boundary		Proposed Perm./Temp Access Rd		Reach Break Wet Wallow
Existing Cutblock		Existing Road	Rock # Bear Den	Exist./Perm/Temp Landing
Wildlife Tree Retention Area		Exist./Prop. SkidTrail	Prop. Backspar Trail	Steep Slopes >35% Boulder
OGMA Non-Merch	Private Land	Yarding Direction	Skid Direction	SP Plot Cable Bridge
Park		SU Boundary MFZ (5m)	RMZ	Stream NCD Seeps
Bench	Draw	Tower Setting	Intermediate Support Mining test pit	Slope Arrow 25% Prop. Skid Crossing
Station +12	Falling Corner	Ridge	Cliff	Slope Break

Path: G:\PROJ\cooper_crk\CP404_Laird\maps\SP\CP404_SP_BK_4.mxd