


Site Plan Map Balfour Face 404-6

Cooper Creek Cedar Ltd.

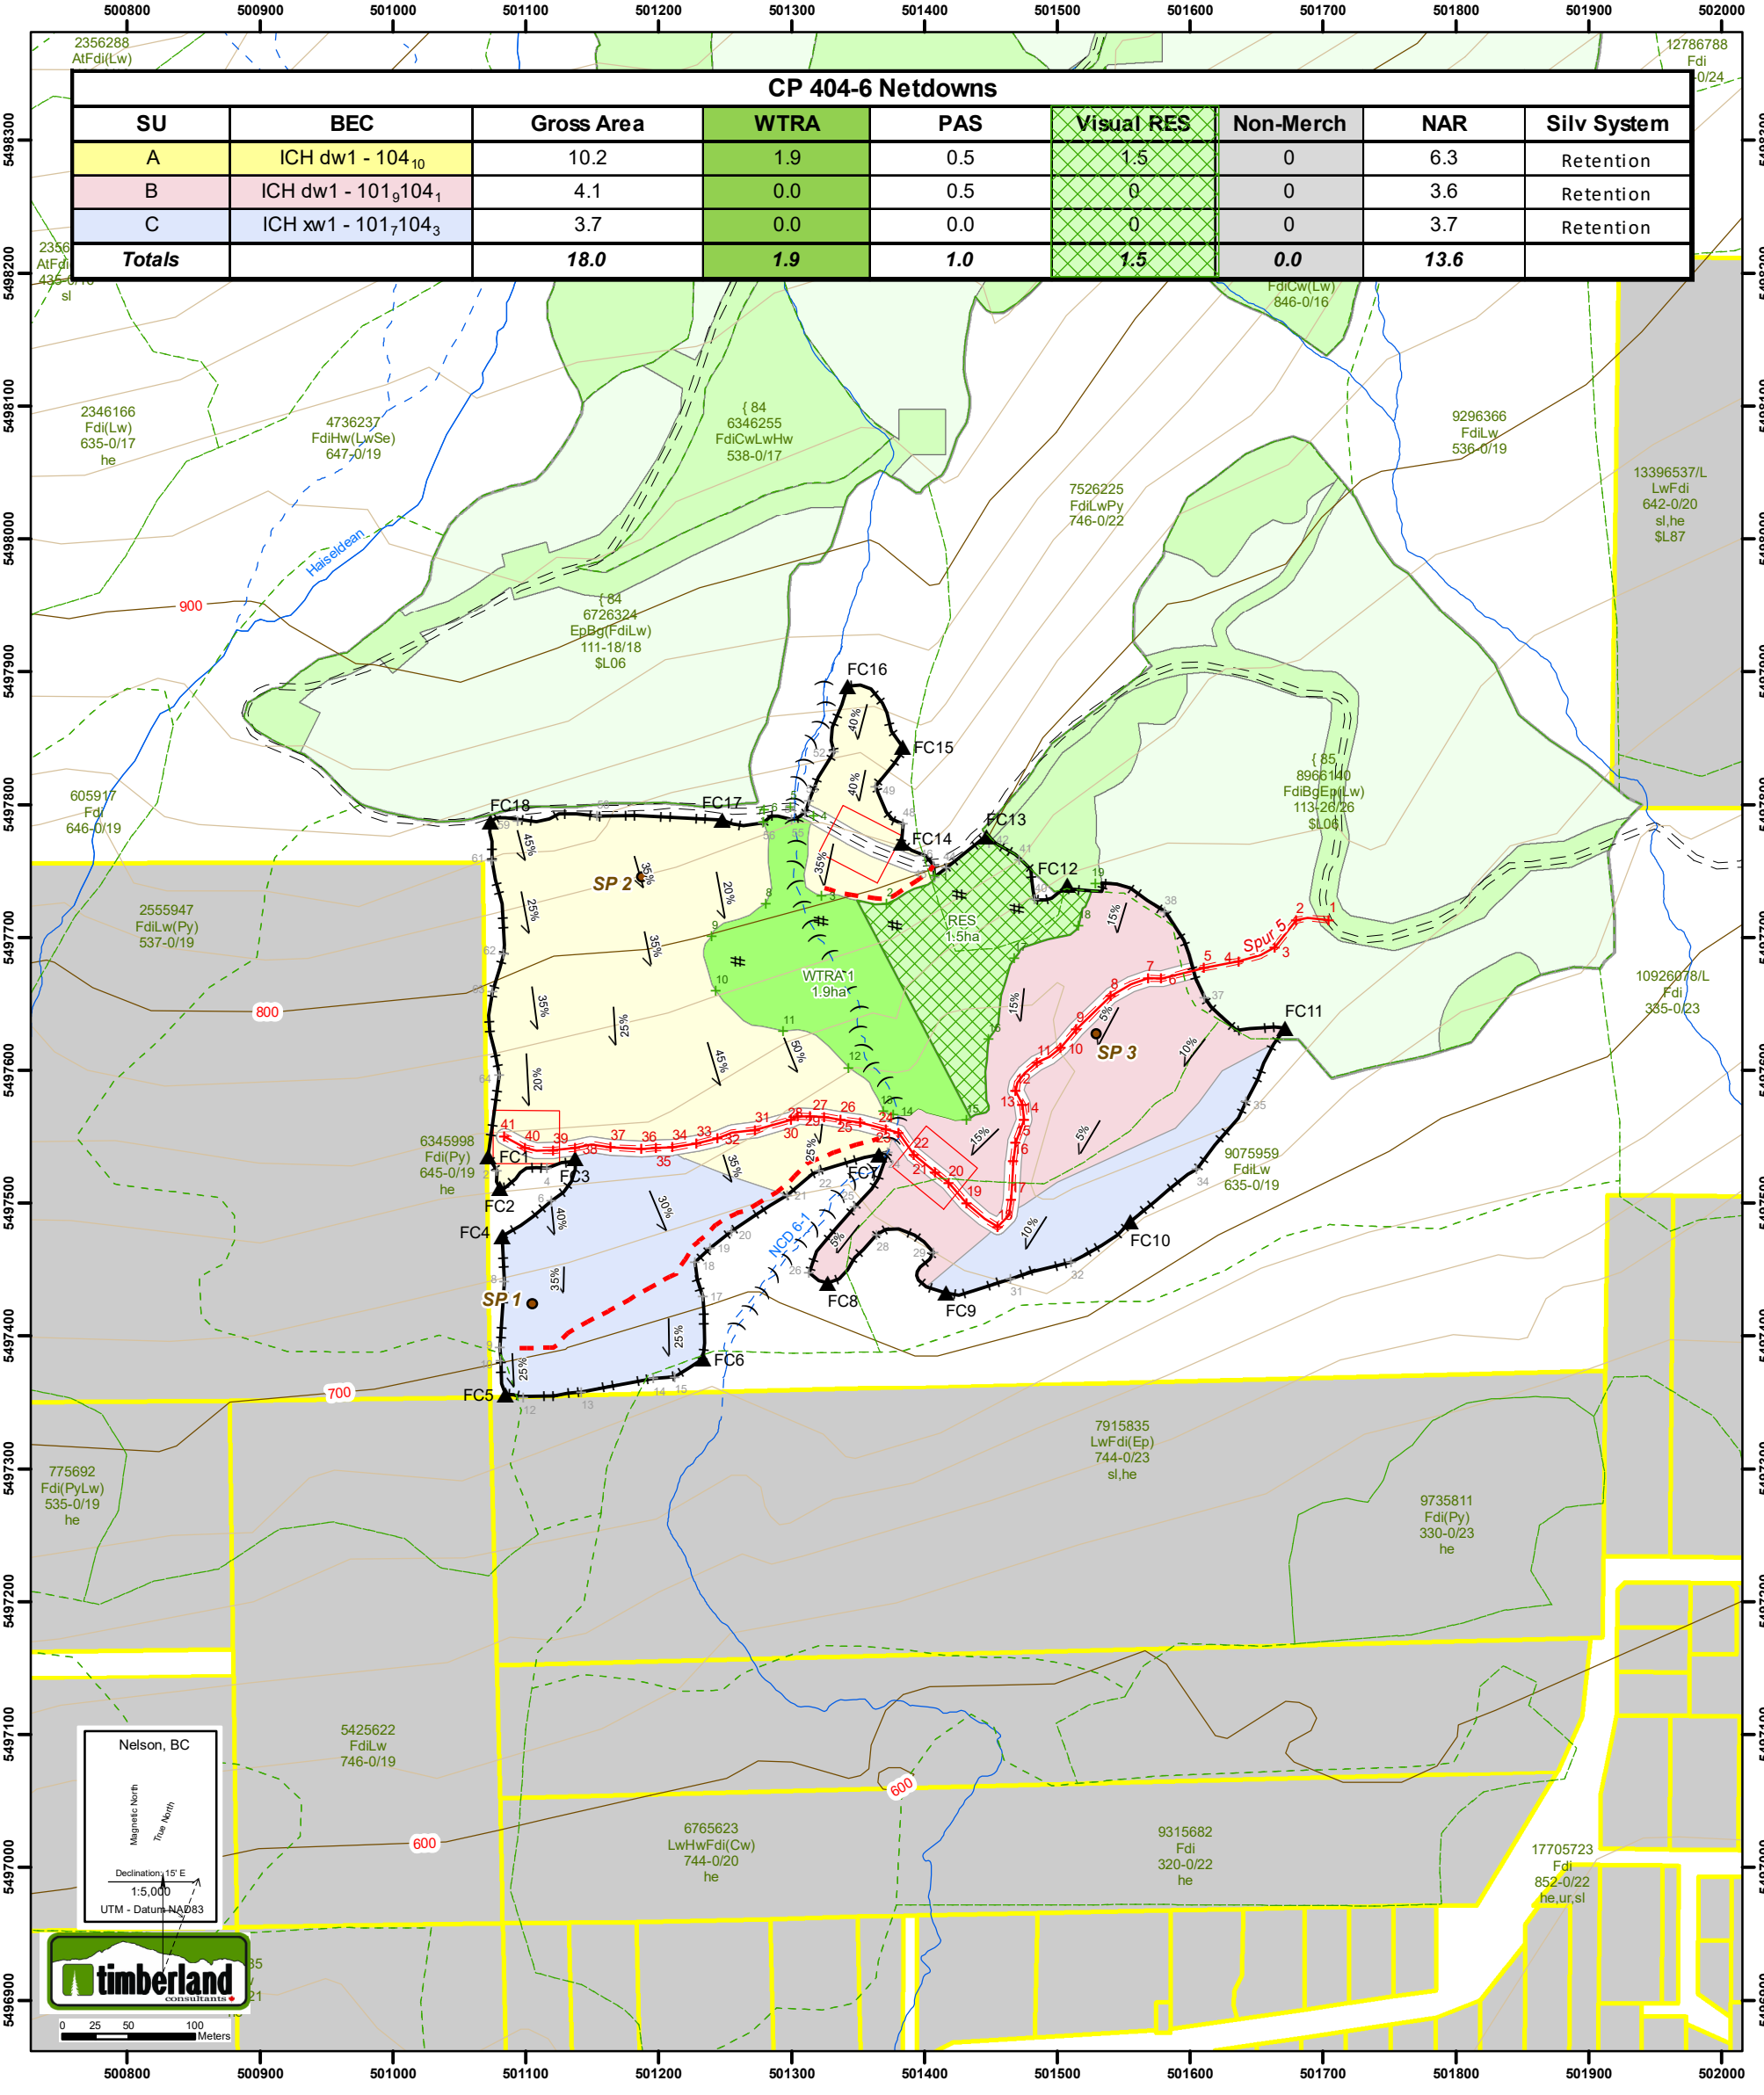

CP 404-6 Netdowns								
SU	BEC	Gross Area	WTRA	PAS	Visual RES	Non-Merch	NAR	Silv System
A	ICH dw1 - 104 ₁₀	10.2	1.9	0.5	1.5	0	6.3	Retention
B	ICH dw1 - 101 ₉ 104 ₁	4.1	0.0	0.5	0	0	3.6	Retention
C	ICH xw1 - 101 ₇ 104 ₃	3.7	0.0	0.0	0	0	3.7	Retention
Totals		18.0	1.9	1.0	1.5	0.0	13.6	

Nelson, BC

Magnetic North
True North

Declination 15° E

1:5,000

UTM - Datum: NAD83



Date: 2021-12-10	Drawn By: AR	Elevation (min / max): 715-870m	Mapsheet: 82F 066	UTM Ref: 501323 E 5497609 N
Cutblock Boundary		Proposed Perm./Temp Access Rd		Reach Break Wet Wallow
Existing Cutblock		Existing Road		Rock # Bear Den
Wildlife Tree Retention Area		Exist./Prop. SkidTrail		Prop. Backspar Trail
OGMA Non-Merch		Yarding Direction		Skid Direction
Park Private Land		SU Boundary		MFZ (5m) RMZ
Bench Draw		Tower Setting	Intermediate Support	Mining test pit
Station Falling Corner		Ridge	Cliff	Slope Break
Steep Slopes >35% Boulder				
SP Plot Cable Bridge				
Stream NCD Seeps				
Slope Arrow 25% Prop. Skid Crossing				

Path: G:\PROJ\cooper_creek\CP404_Laird\maps\SPICP404_SP_BK_6.mxd