


# Cooper Creek Cedar Ltd.

# Site Plan Map North Duncan 420-10

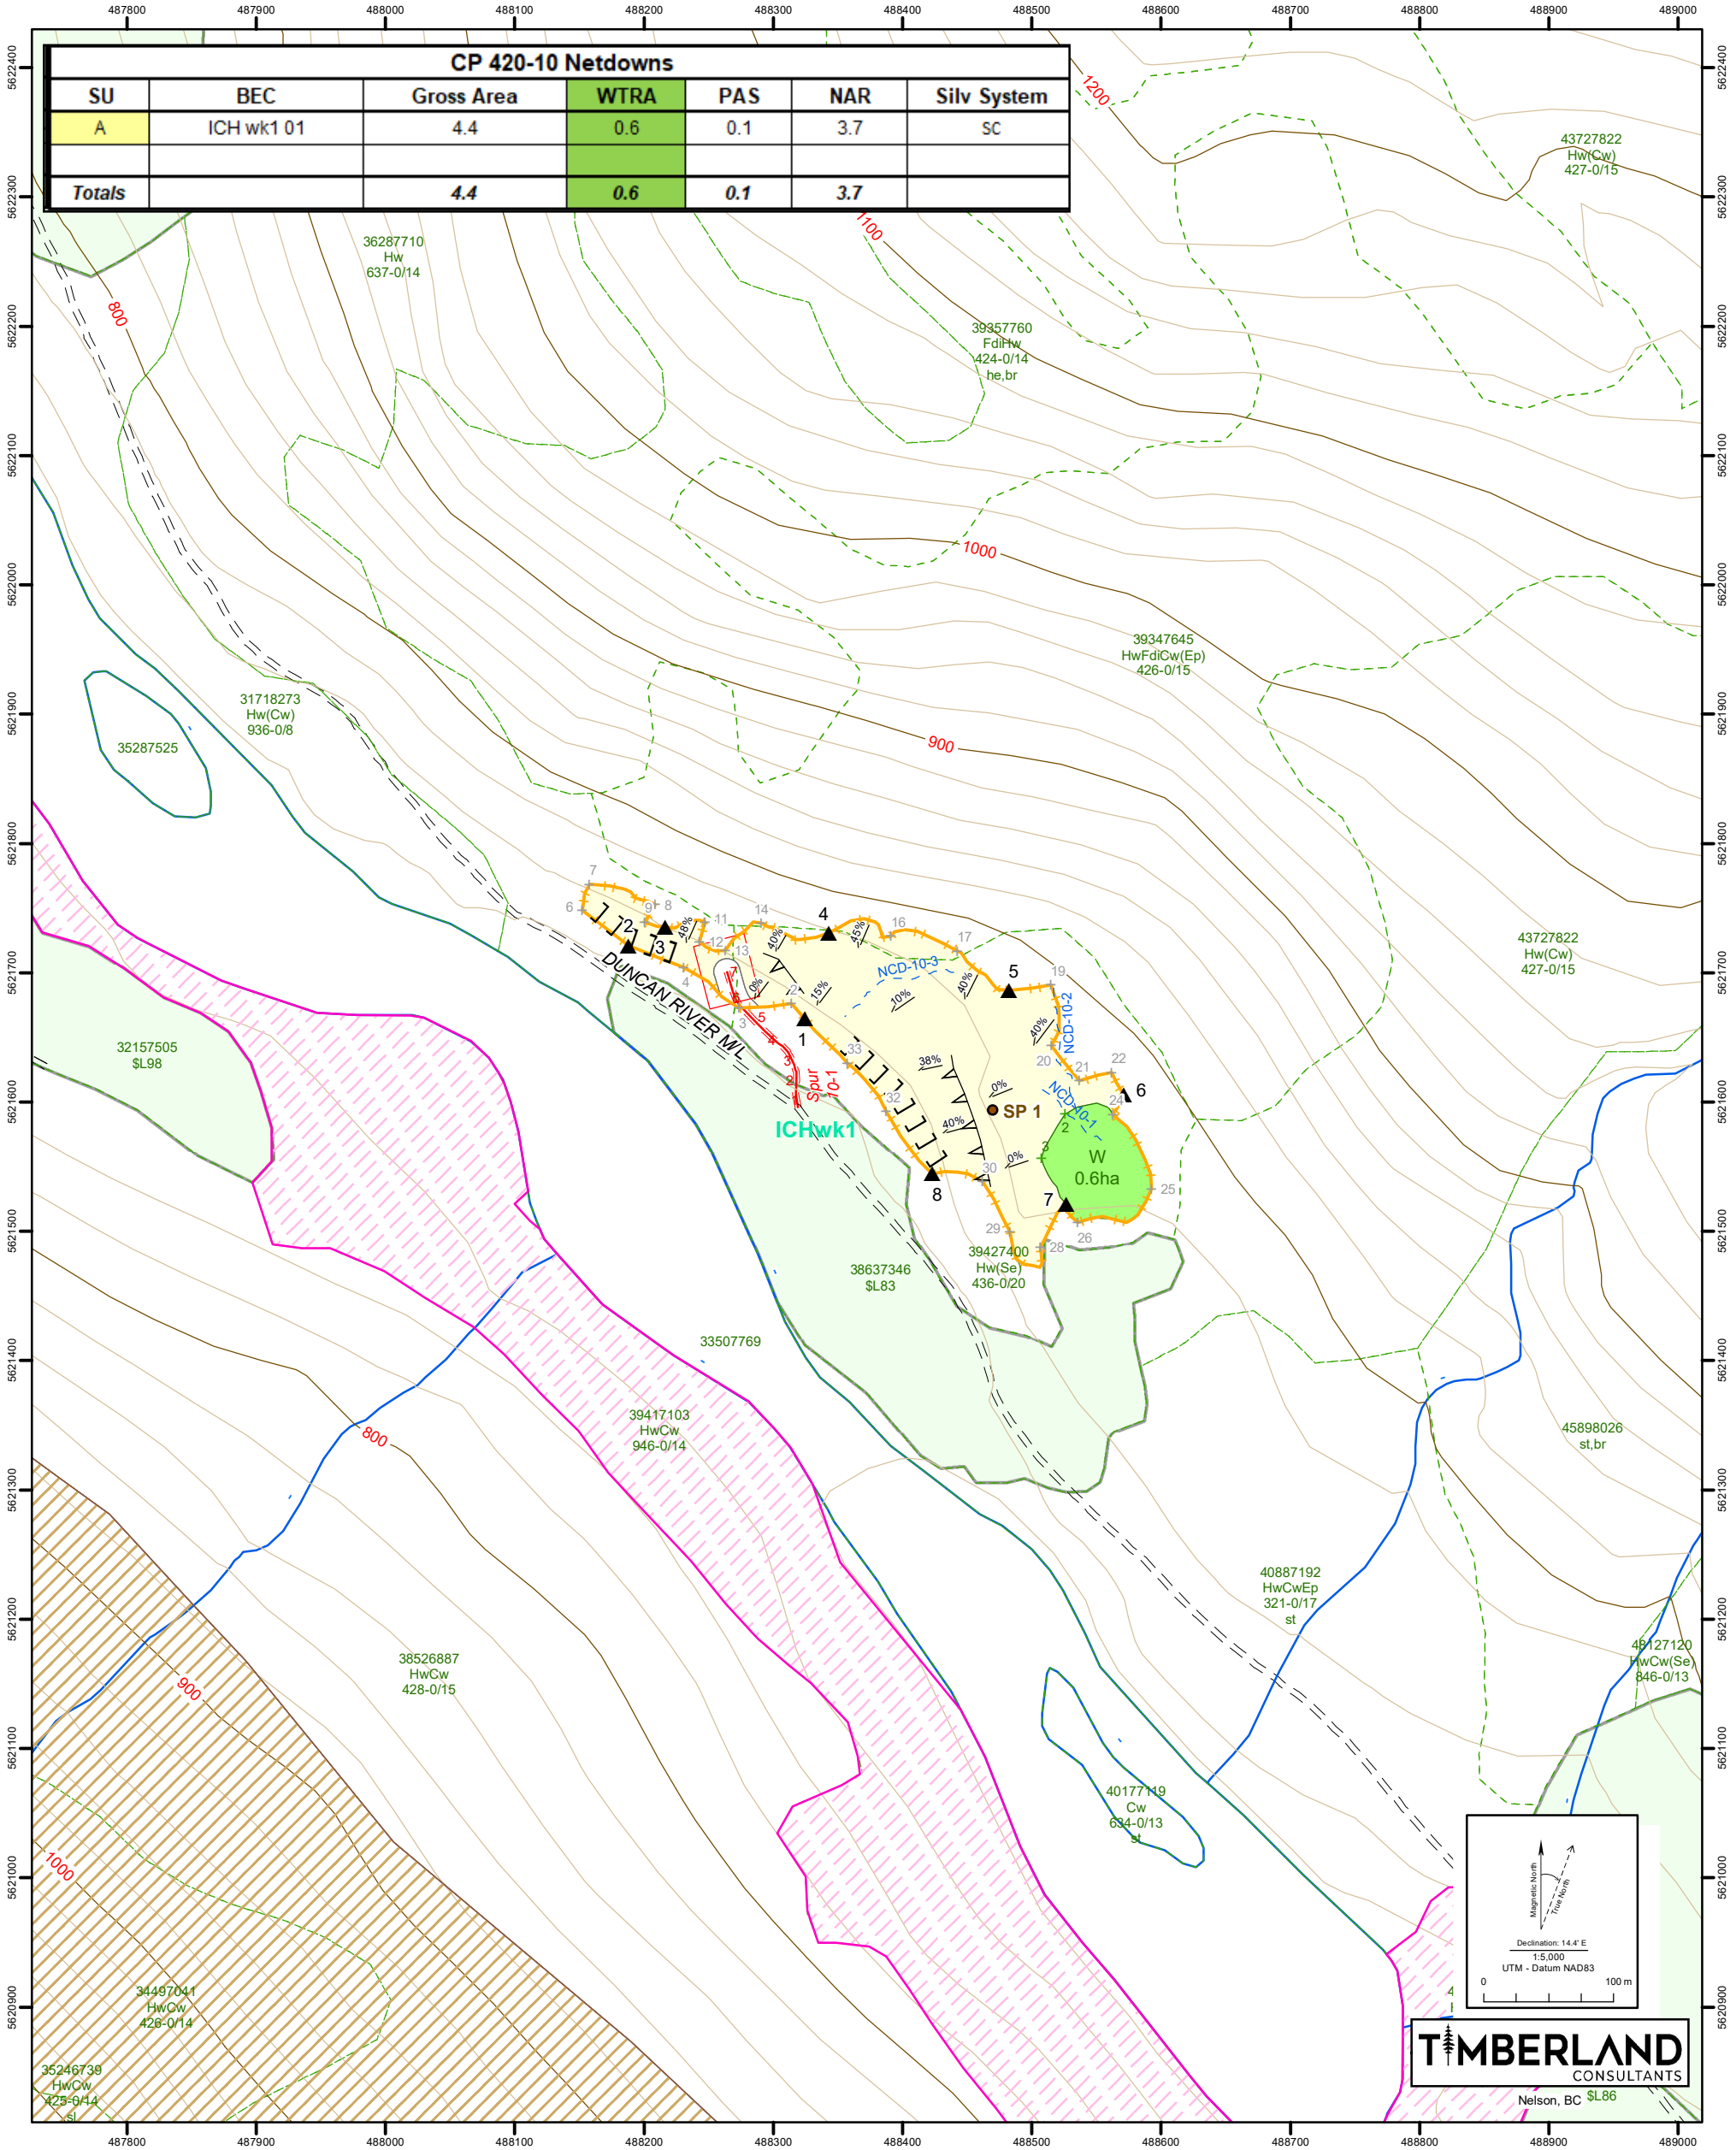

Date: 2025-04-08	Drawn By: AR	Elevation (min / max): 740-800m	SU Boundary	UTM Ref: 488423 E 5621634 N	Boulder
Mapsheet: 82K 075	Proposed Perm./Temp Access Rd	Rock #	Gully	BEC	Wet
Existing Cutblock	Existing Road	Existing Trail	Designated Skid Trail	Existing Landing	Perm. Landing
WTRA / Reserve	OG Deferral (TAP)	Private Land	SP Plot	Skid Direction	Bridge
Non-Productive Water	OGMA	NP Rock	MFZ (5m)	RMZ	Seeps
Cutblock Boundary	Yard Direction	Intermediate / Tower Setting	Slope & Direction	Prop. Skid Crossing	
Bench	Draw	Ridge	Cliff	Slope Break	Station
					Falling Corner