


# Cooper Creek Cedar Ltd.

# Site Plan Map North Duncan 420-11

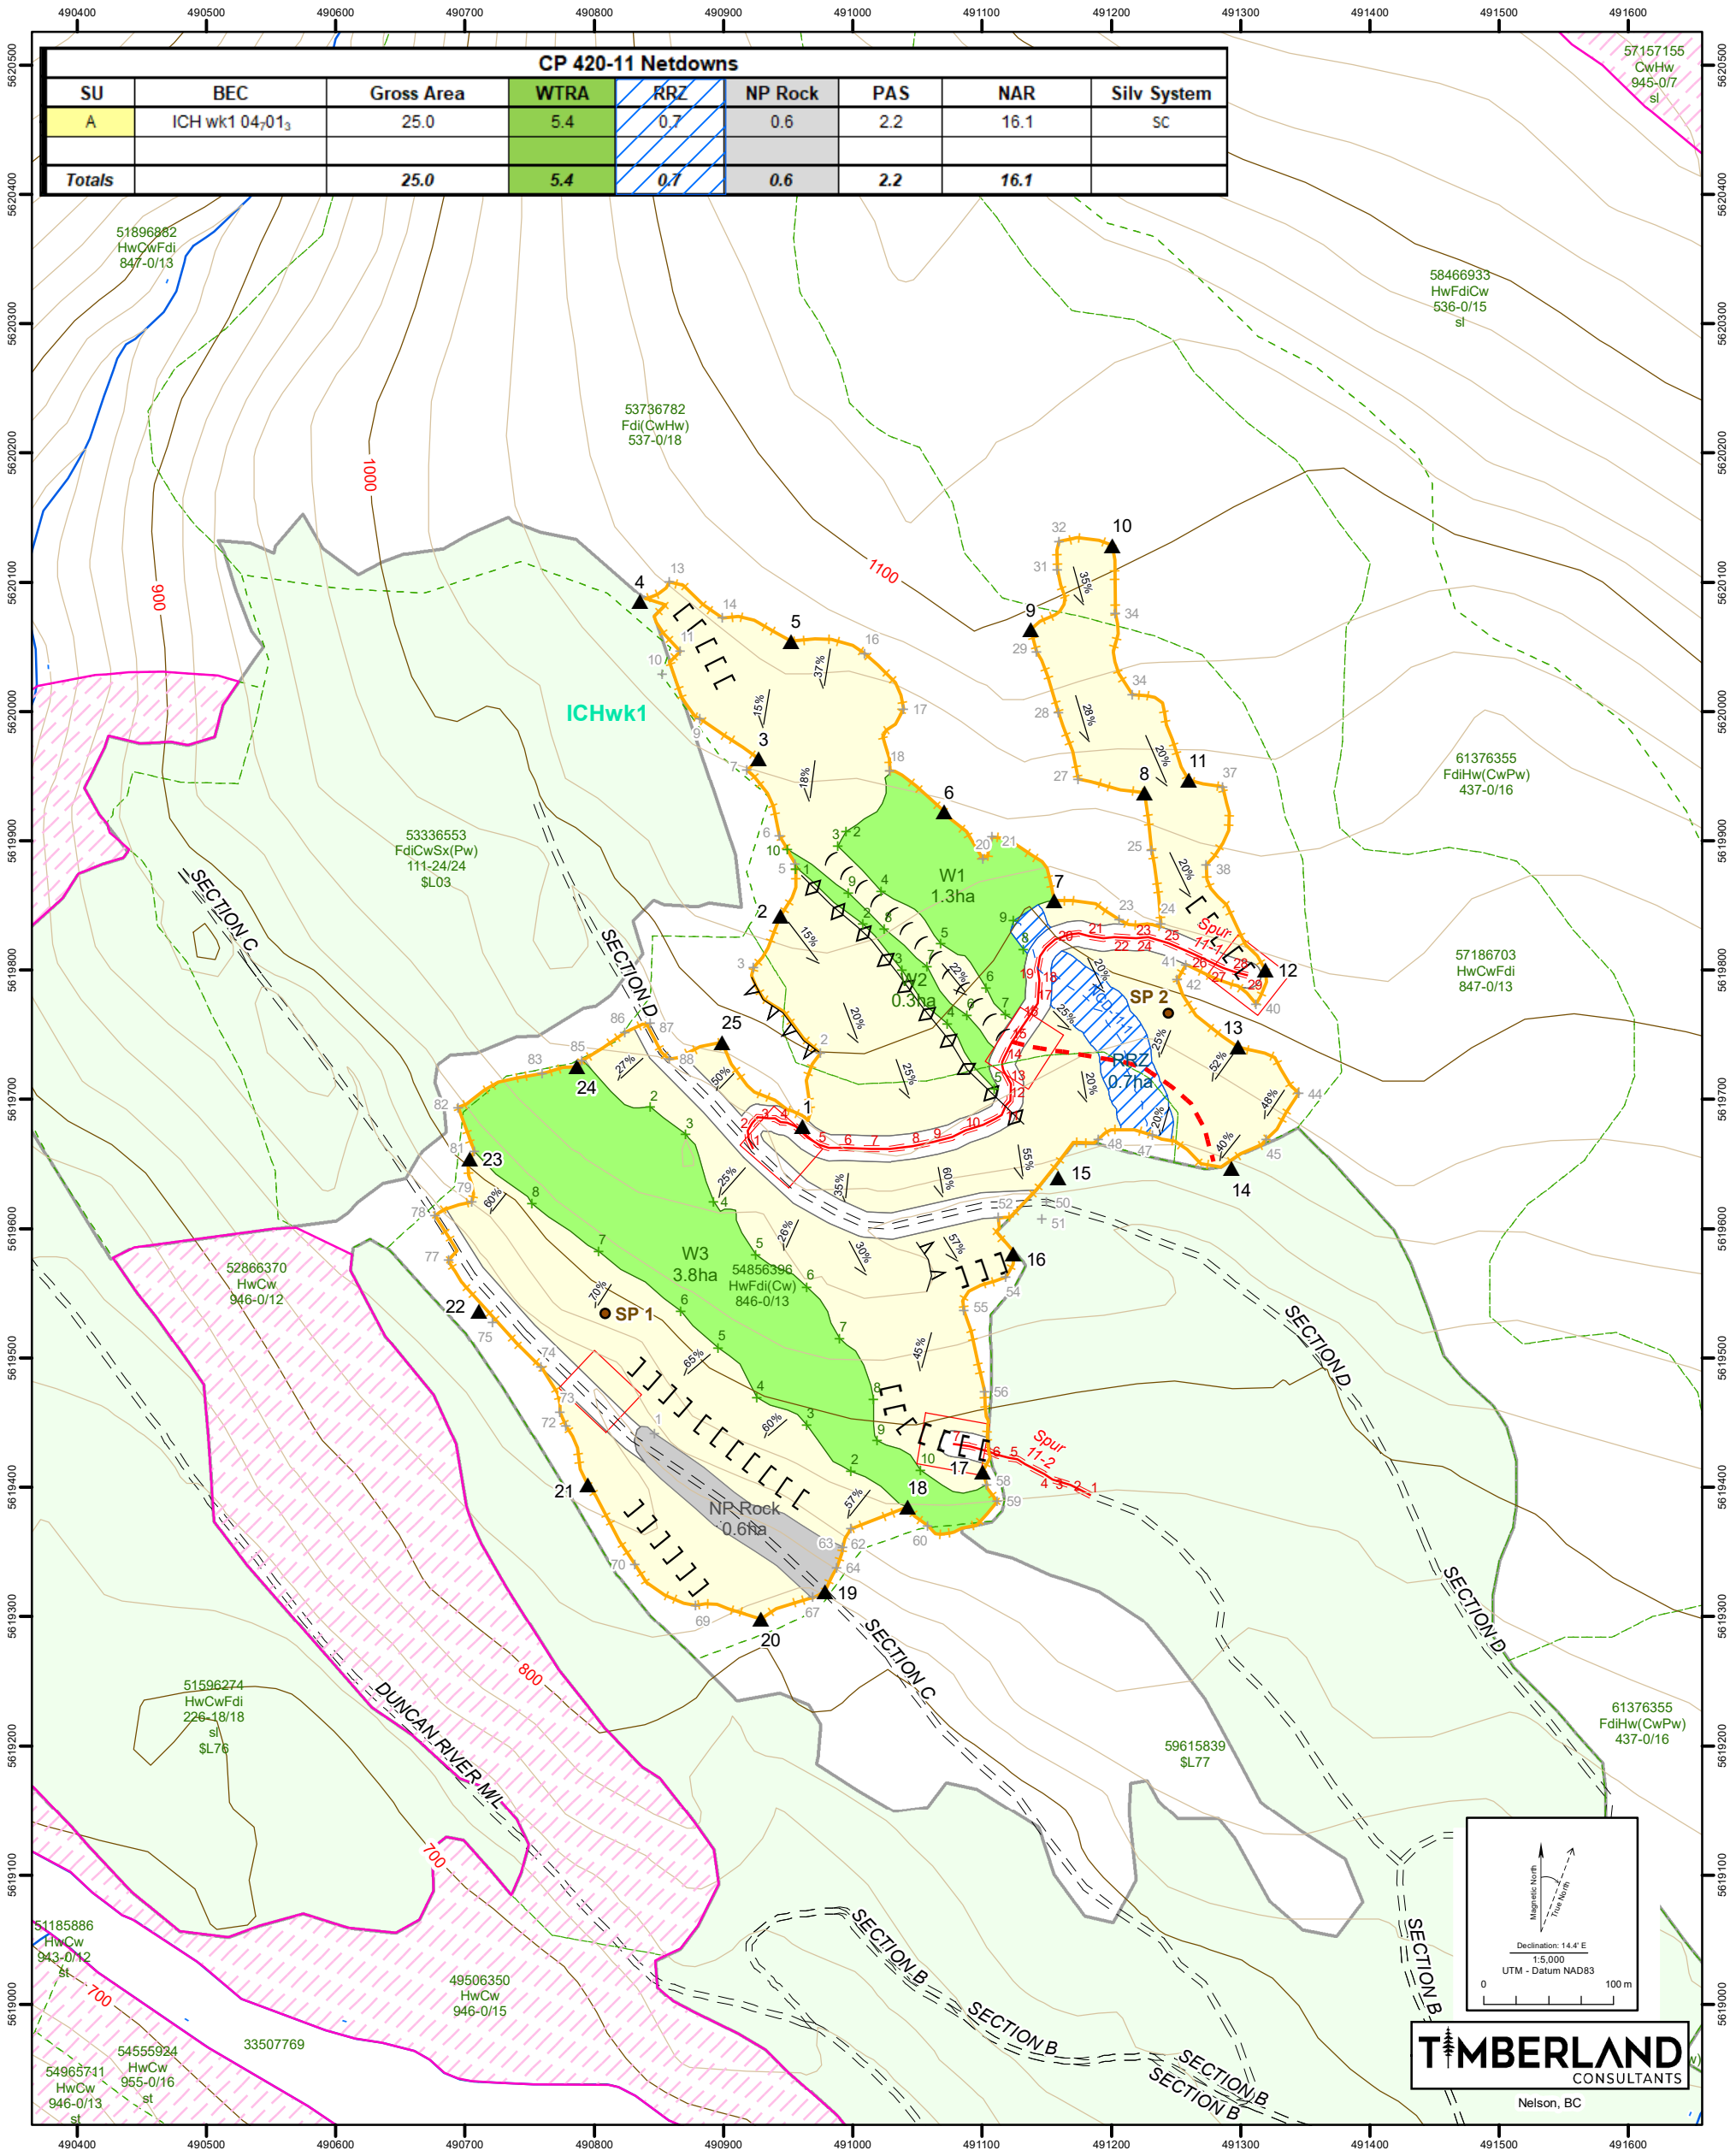

CP 420-11 Netdowns								
SU	BEC	Gross Area	WTRA	RRZ	NP Rock	PAS	NAR	Silv System
A	ICH wk1 04,01 <sub>3</sub>	25.0	5.4	0.7	0.6	2.2	16.1	SC
<b>Totals</b>		<b>25.0</b>	<b>5.4</b>	<b>0.7</b>	<b>0.6</b>	<b>2.2</b>	<b>16.1</b>	

Declination: 14.4° E  
 1:5,000  
 UTM - Datum NAD83  
 0 100 m

TIMBERLAND  
 CONSULTANTS  
 Nelson, BC

Date: 2025-04-08	Drawn By: AR	Elevation (min / max): 800-1120m	SU Boundary	UTM Ref: 490999 E 5619680 N	Boulder
Mapsheet: 82K 075	Proposed Perm./Temp Access Rd	Existing Road	Rock #	Gully	Existing Landing
Existing Cutblock	Existing Trail	Designated Skid Trail	Steep Slopes >35%	Temp. Landing	Bridge
WTRA / Reserve	OG Deferral (TAP)	Private Land	SP Plot	Skid Direction	Bridge
Non-Productive Water	OGMA	NP Rock	MFZ (5m)	RMZ	Seeps
Cutblock Boundary	Yard Direction	Intermediate / Tower Setting	Slope & Direction	Prop. Skid Crossing	
Bench	Draw	Ridge	Cliff	Slope Break	Station
					Falling Corner