


# Cooper Creek Cedar Ltd.

# Site Plan Map Howser 420-6

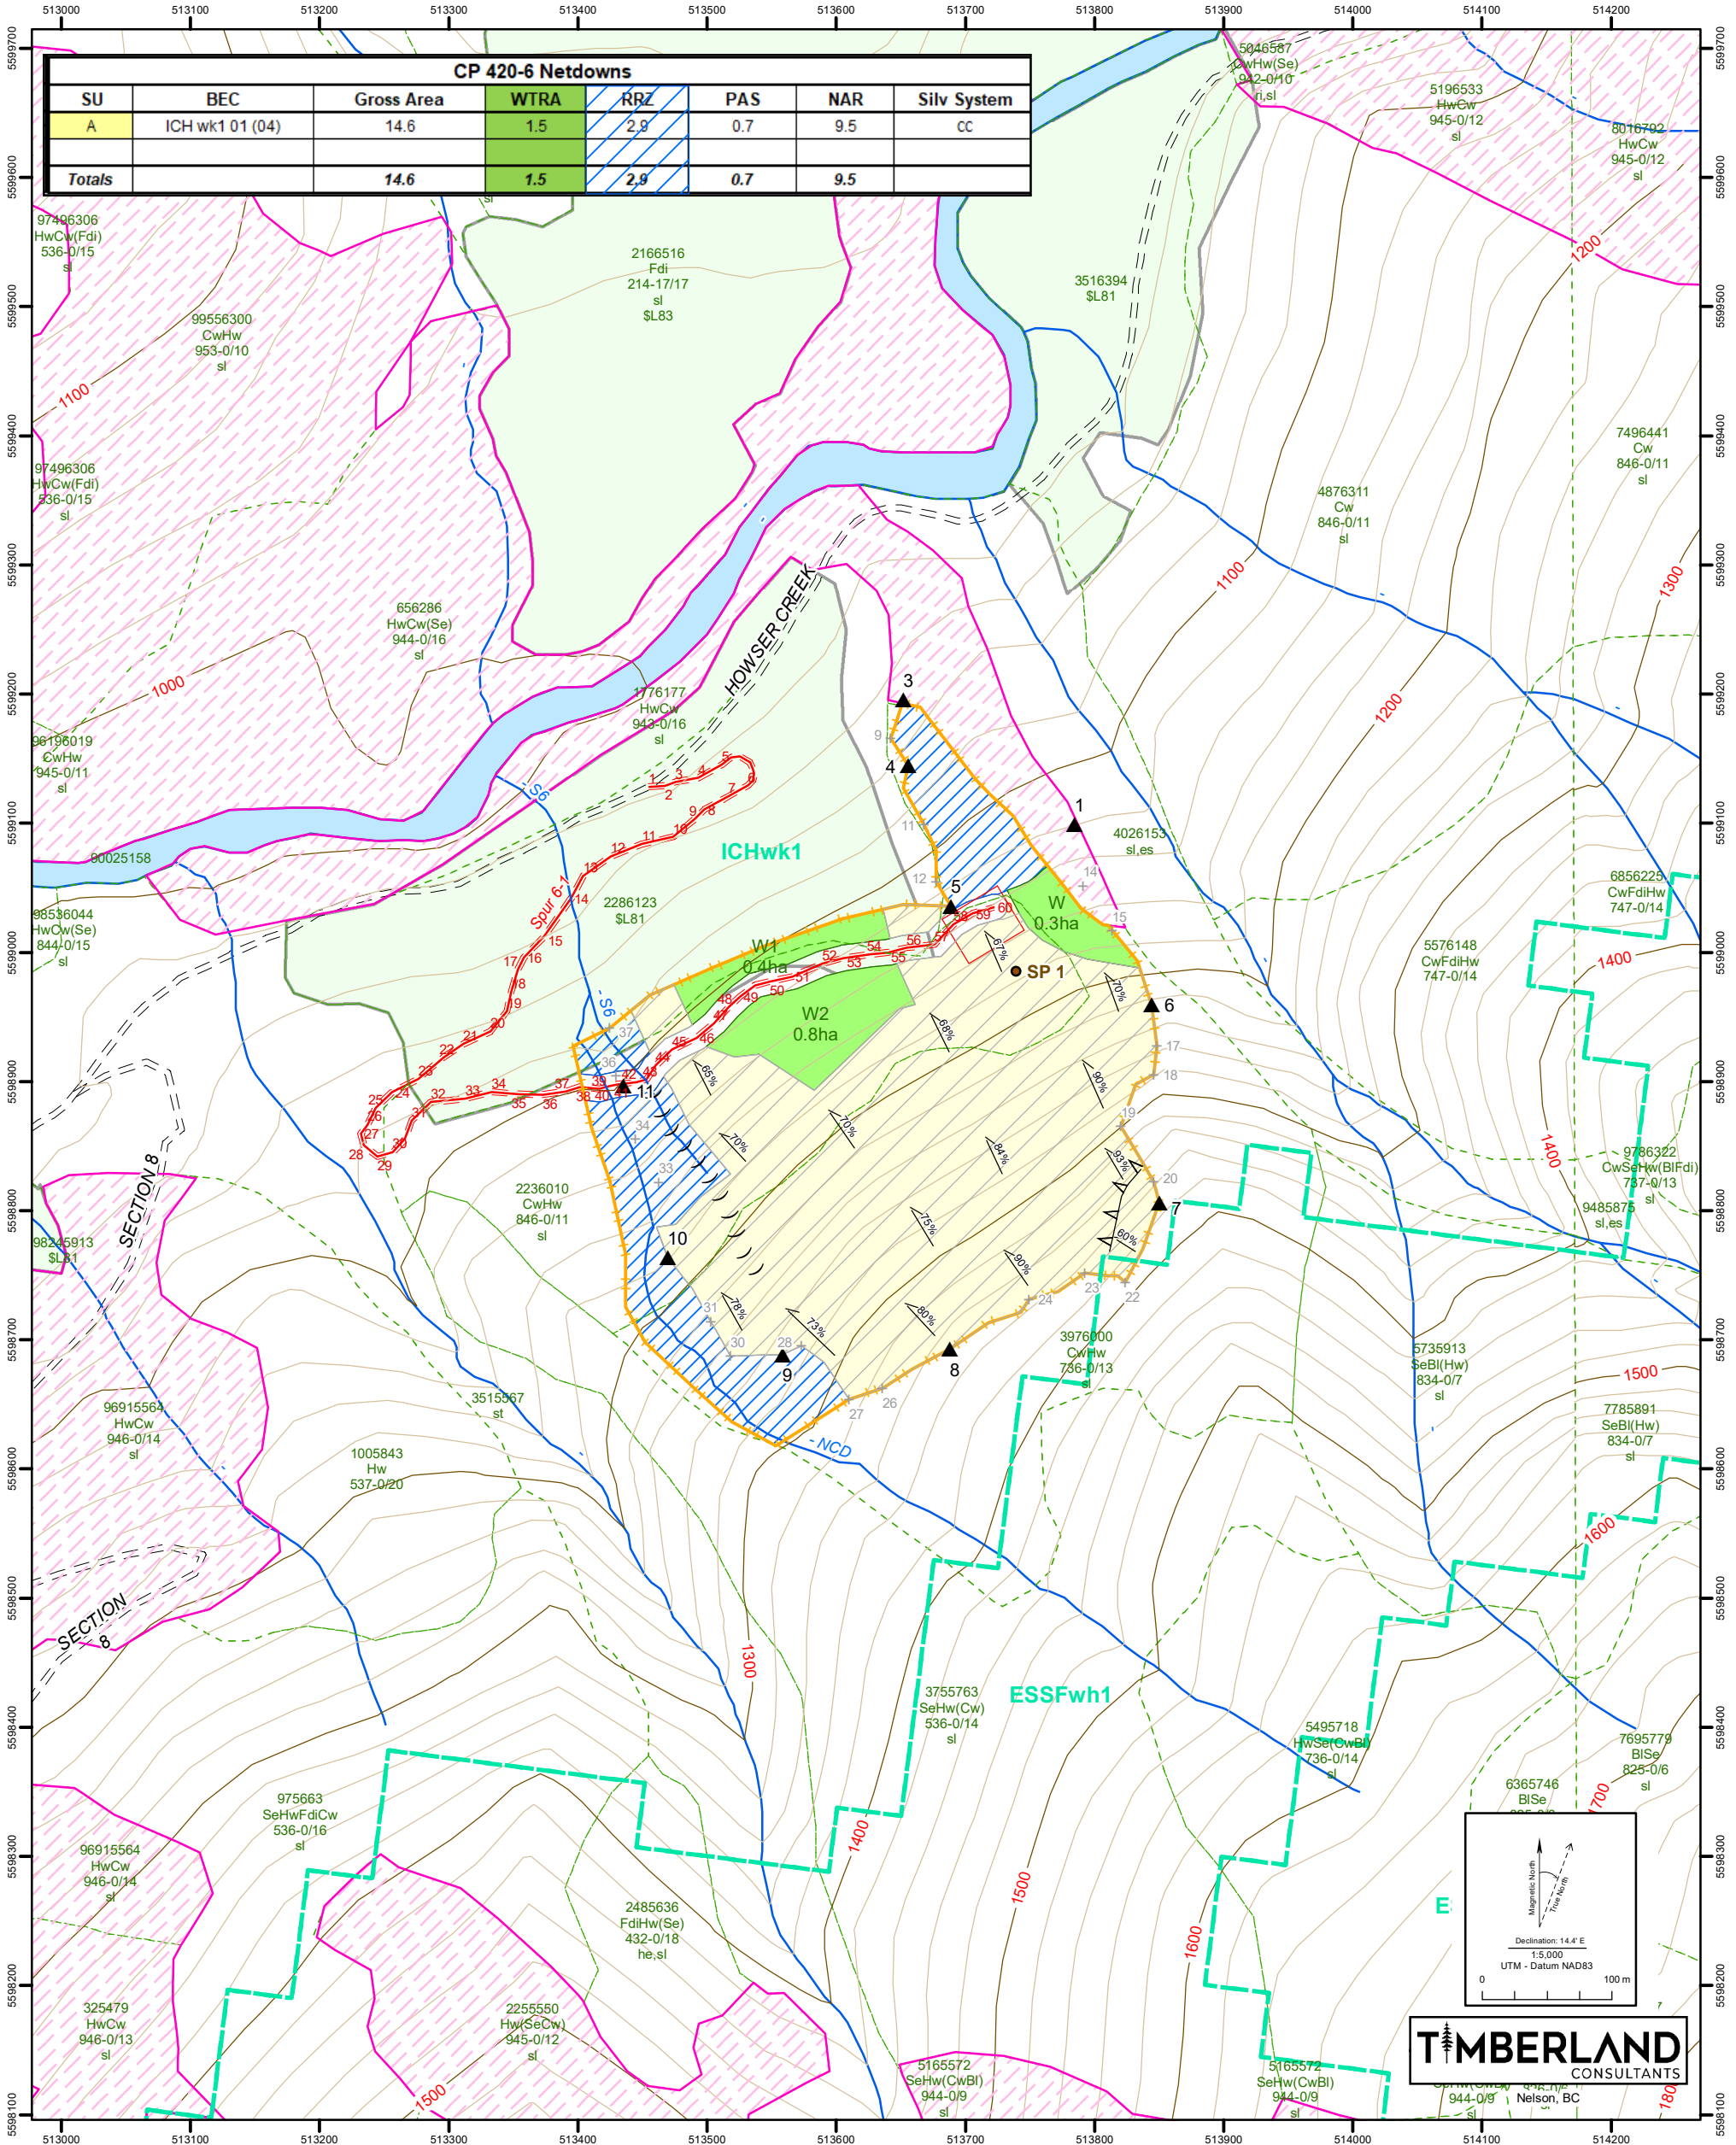

Date: 2025-04-08	Drawn By: AR	Elevation (min / max): 1040-1400m	SU Boundary	UTM Ref: 513633 E 5598866 N	Boulder
Mapsheet: 82K 056	Proposed Perm./Temp Access Rd	Existing Road	Rock #	Gully	Existing Landing
Existing Cutblock	Existing Trail	Designated Skid Trail	Steep Slopes >35%	Temp. Landing	Bridge
WTRA / Reserve	OG Deferral (TAP)	Private Land	SP Plot	Skid Direction	Bridge
Non-Productive Water	OGMA	NP Rock	MFZ (5m)	RMZ	Seeps
Cutblock Boundary	Yard Direction	Intermediate / Tower Setting	Slope & Direction	Prop. Skid Crossing	Station
Bench	Draw	Ridge	Cliff	Slope Break	Falling Corner