
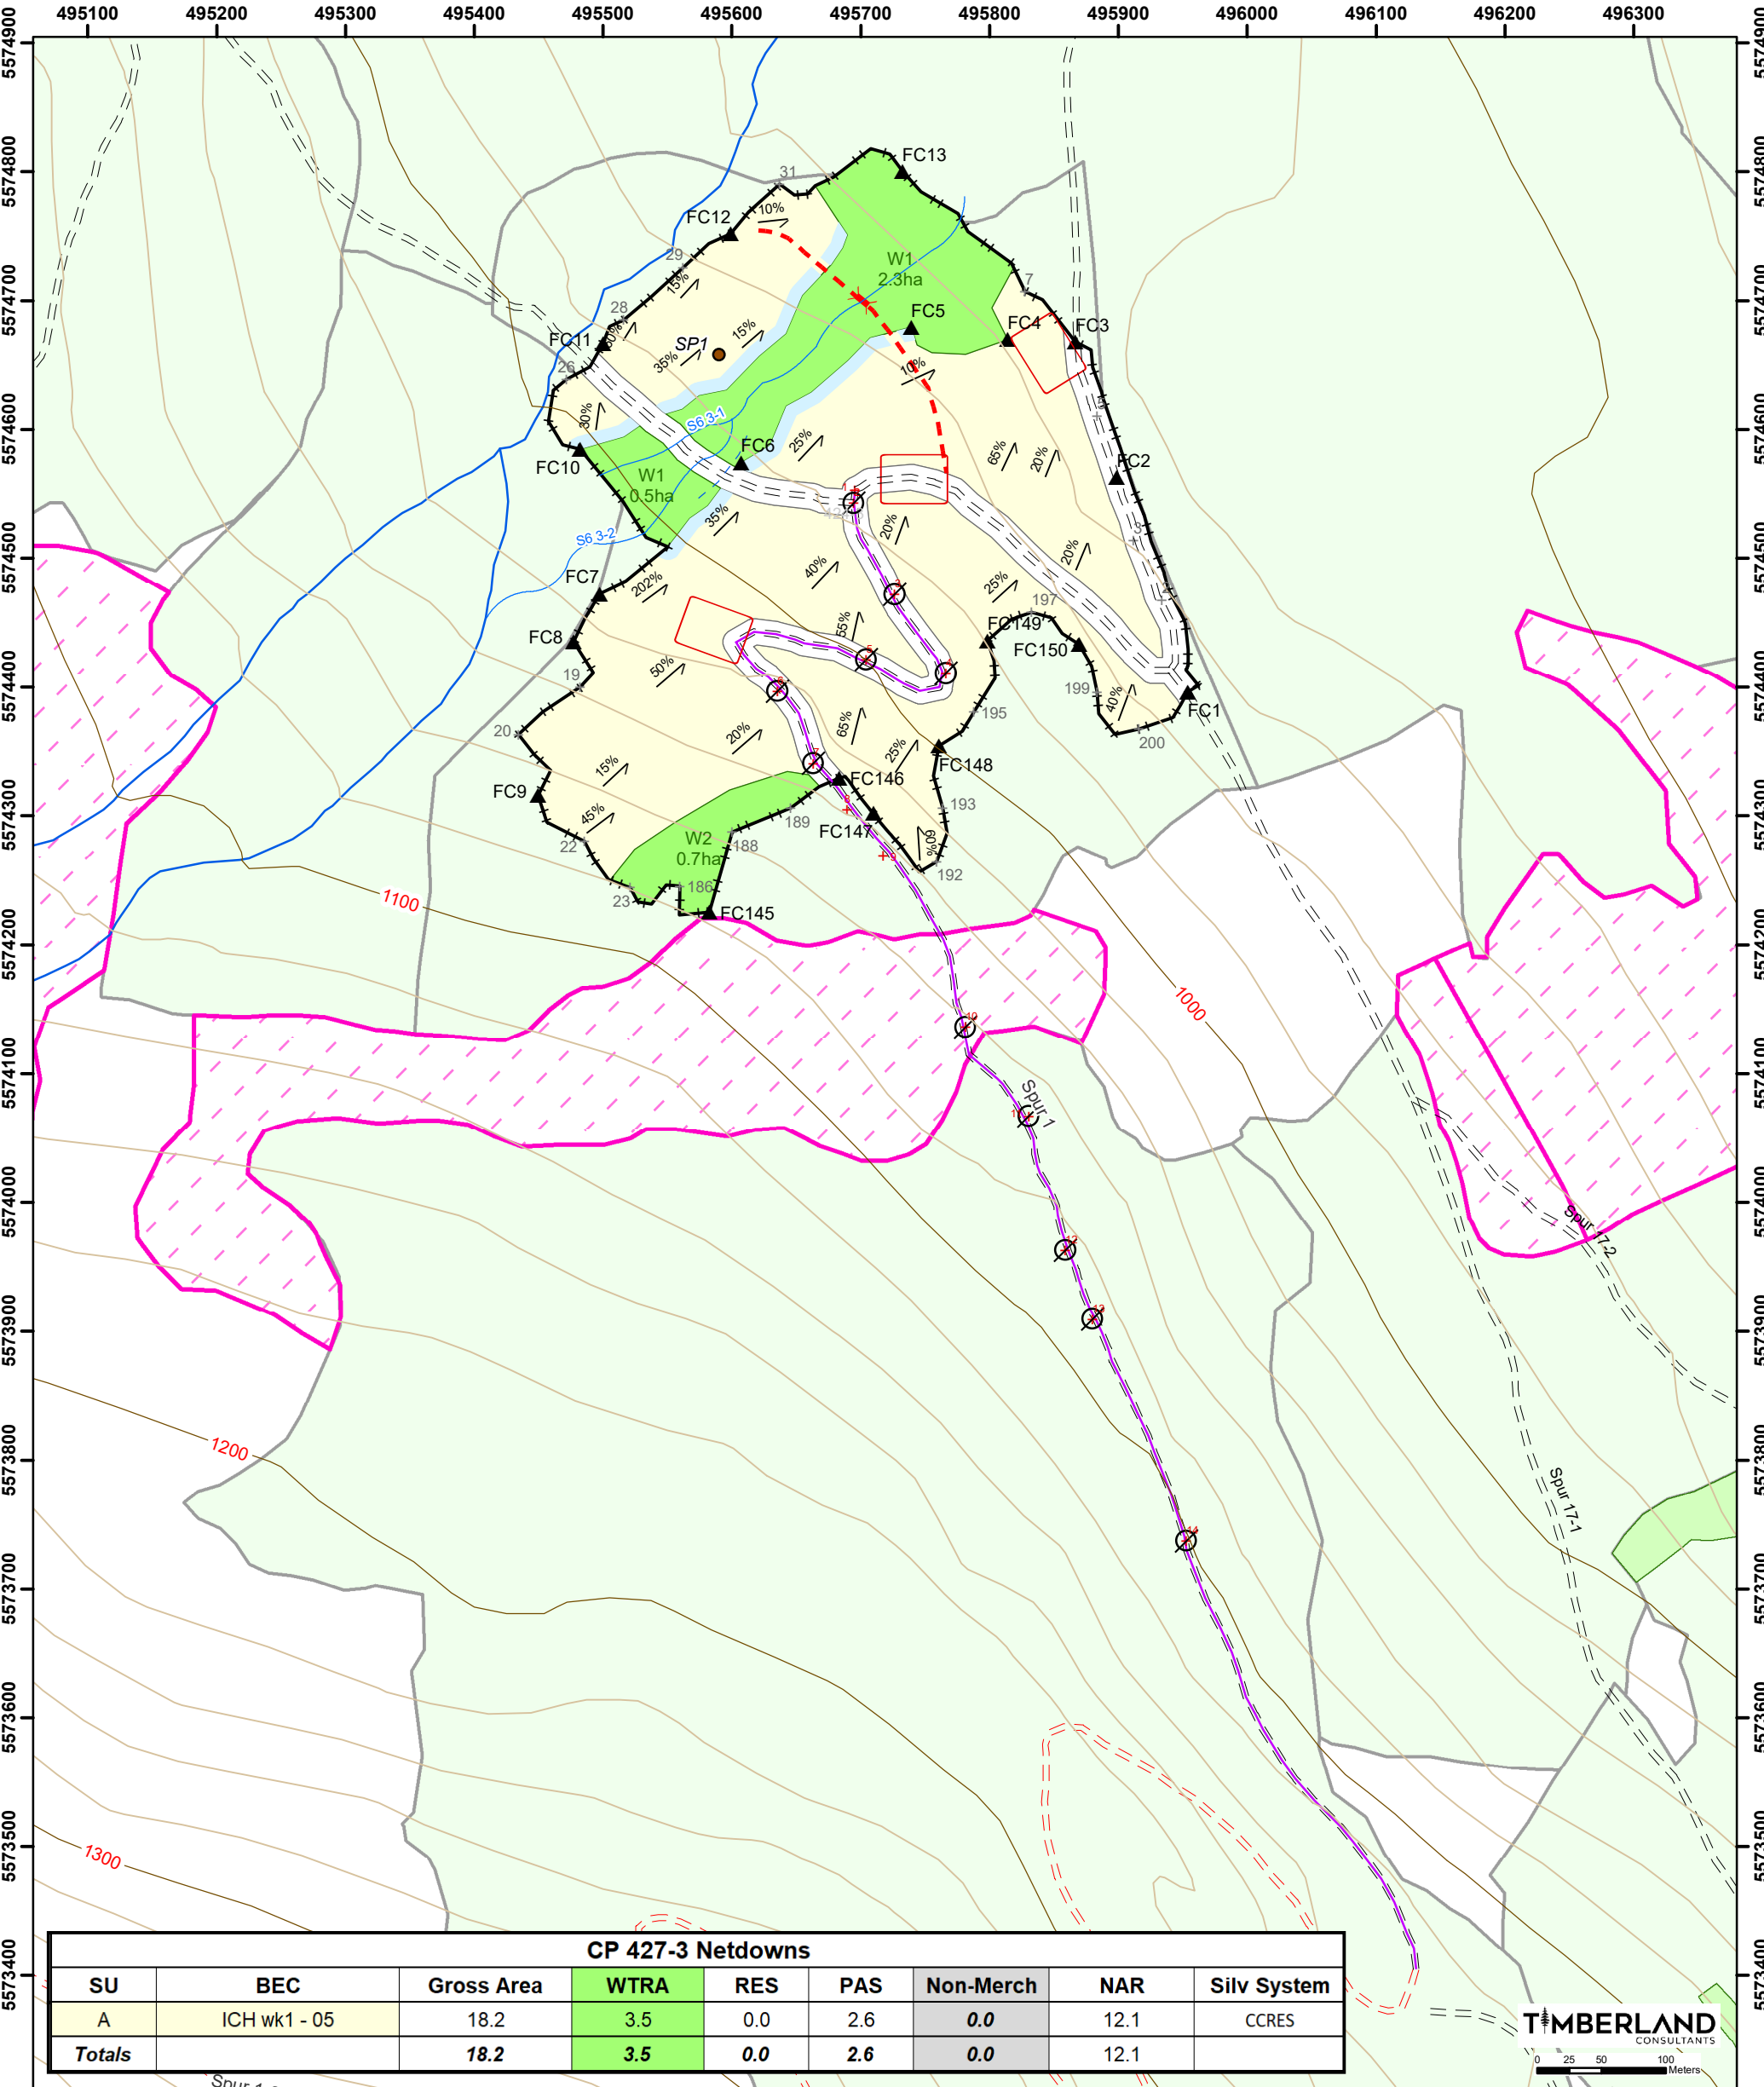


Cooper Creek Cedar Ltd.

Site Plan Map Deception 424-3

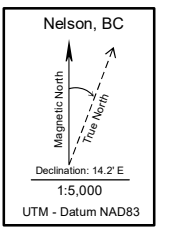

CP 427-3 Netdowns

SU	BEC	Gross Area	WTRA	RES	PAS	Non-Merch	NAR	Silv System
A	ICH wk1 - 05	18.2	3.5	0.0	2.6	0.0	12.1	CCRES
Totals		18.2	3.5	0.0	2.6	0.0	12.1	



Date: 2026-03-09	Drawn By: AN	Elevation (min / max): 920-1100mm	SU Boundary	UTM Ref: 495681 E 5574521 N Boulder		
Mapsheet: 82K035	Proposed Road	Reactivation Road	Goshawk Nest	Wet	Wallow	
Existing Cutblock	Existing Road	Rock #	Gully	Existing Landing	Perm. Landing	
WTRA / Reserve	Existing Trail	Designated Skid Trail	Steep Slopes >35%	Temp. Landing		
TAP	Non-Merch	Forwarding Trail	Private Land	SP Plot	Bridge	
Cutblock Boundary	MFZ (5m)	RMZ	Seeps	Stream	NCD	NVC
Bench	Draw	Yard Direction	Tail Hold Tree / Tower Setting	Slope & Direction	Desig. Skid Crossing	
Station + 12	Falling Corner	Ridge	Cliff	Slope Break		

Path: G:\PROJ\cooper_crk\CP424_Greyhorse\Maps\SP Maps\CP424_SP_Map_Bk3.mxd