
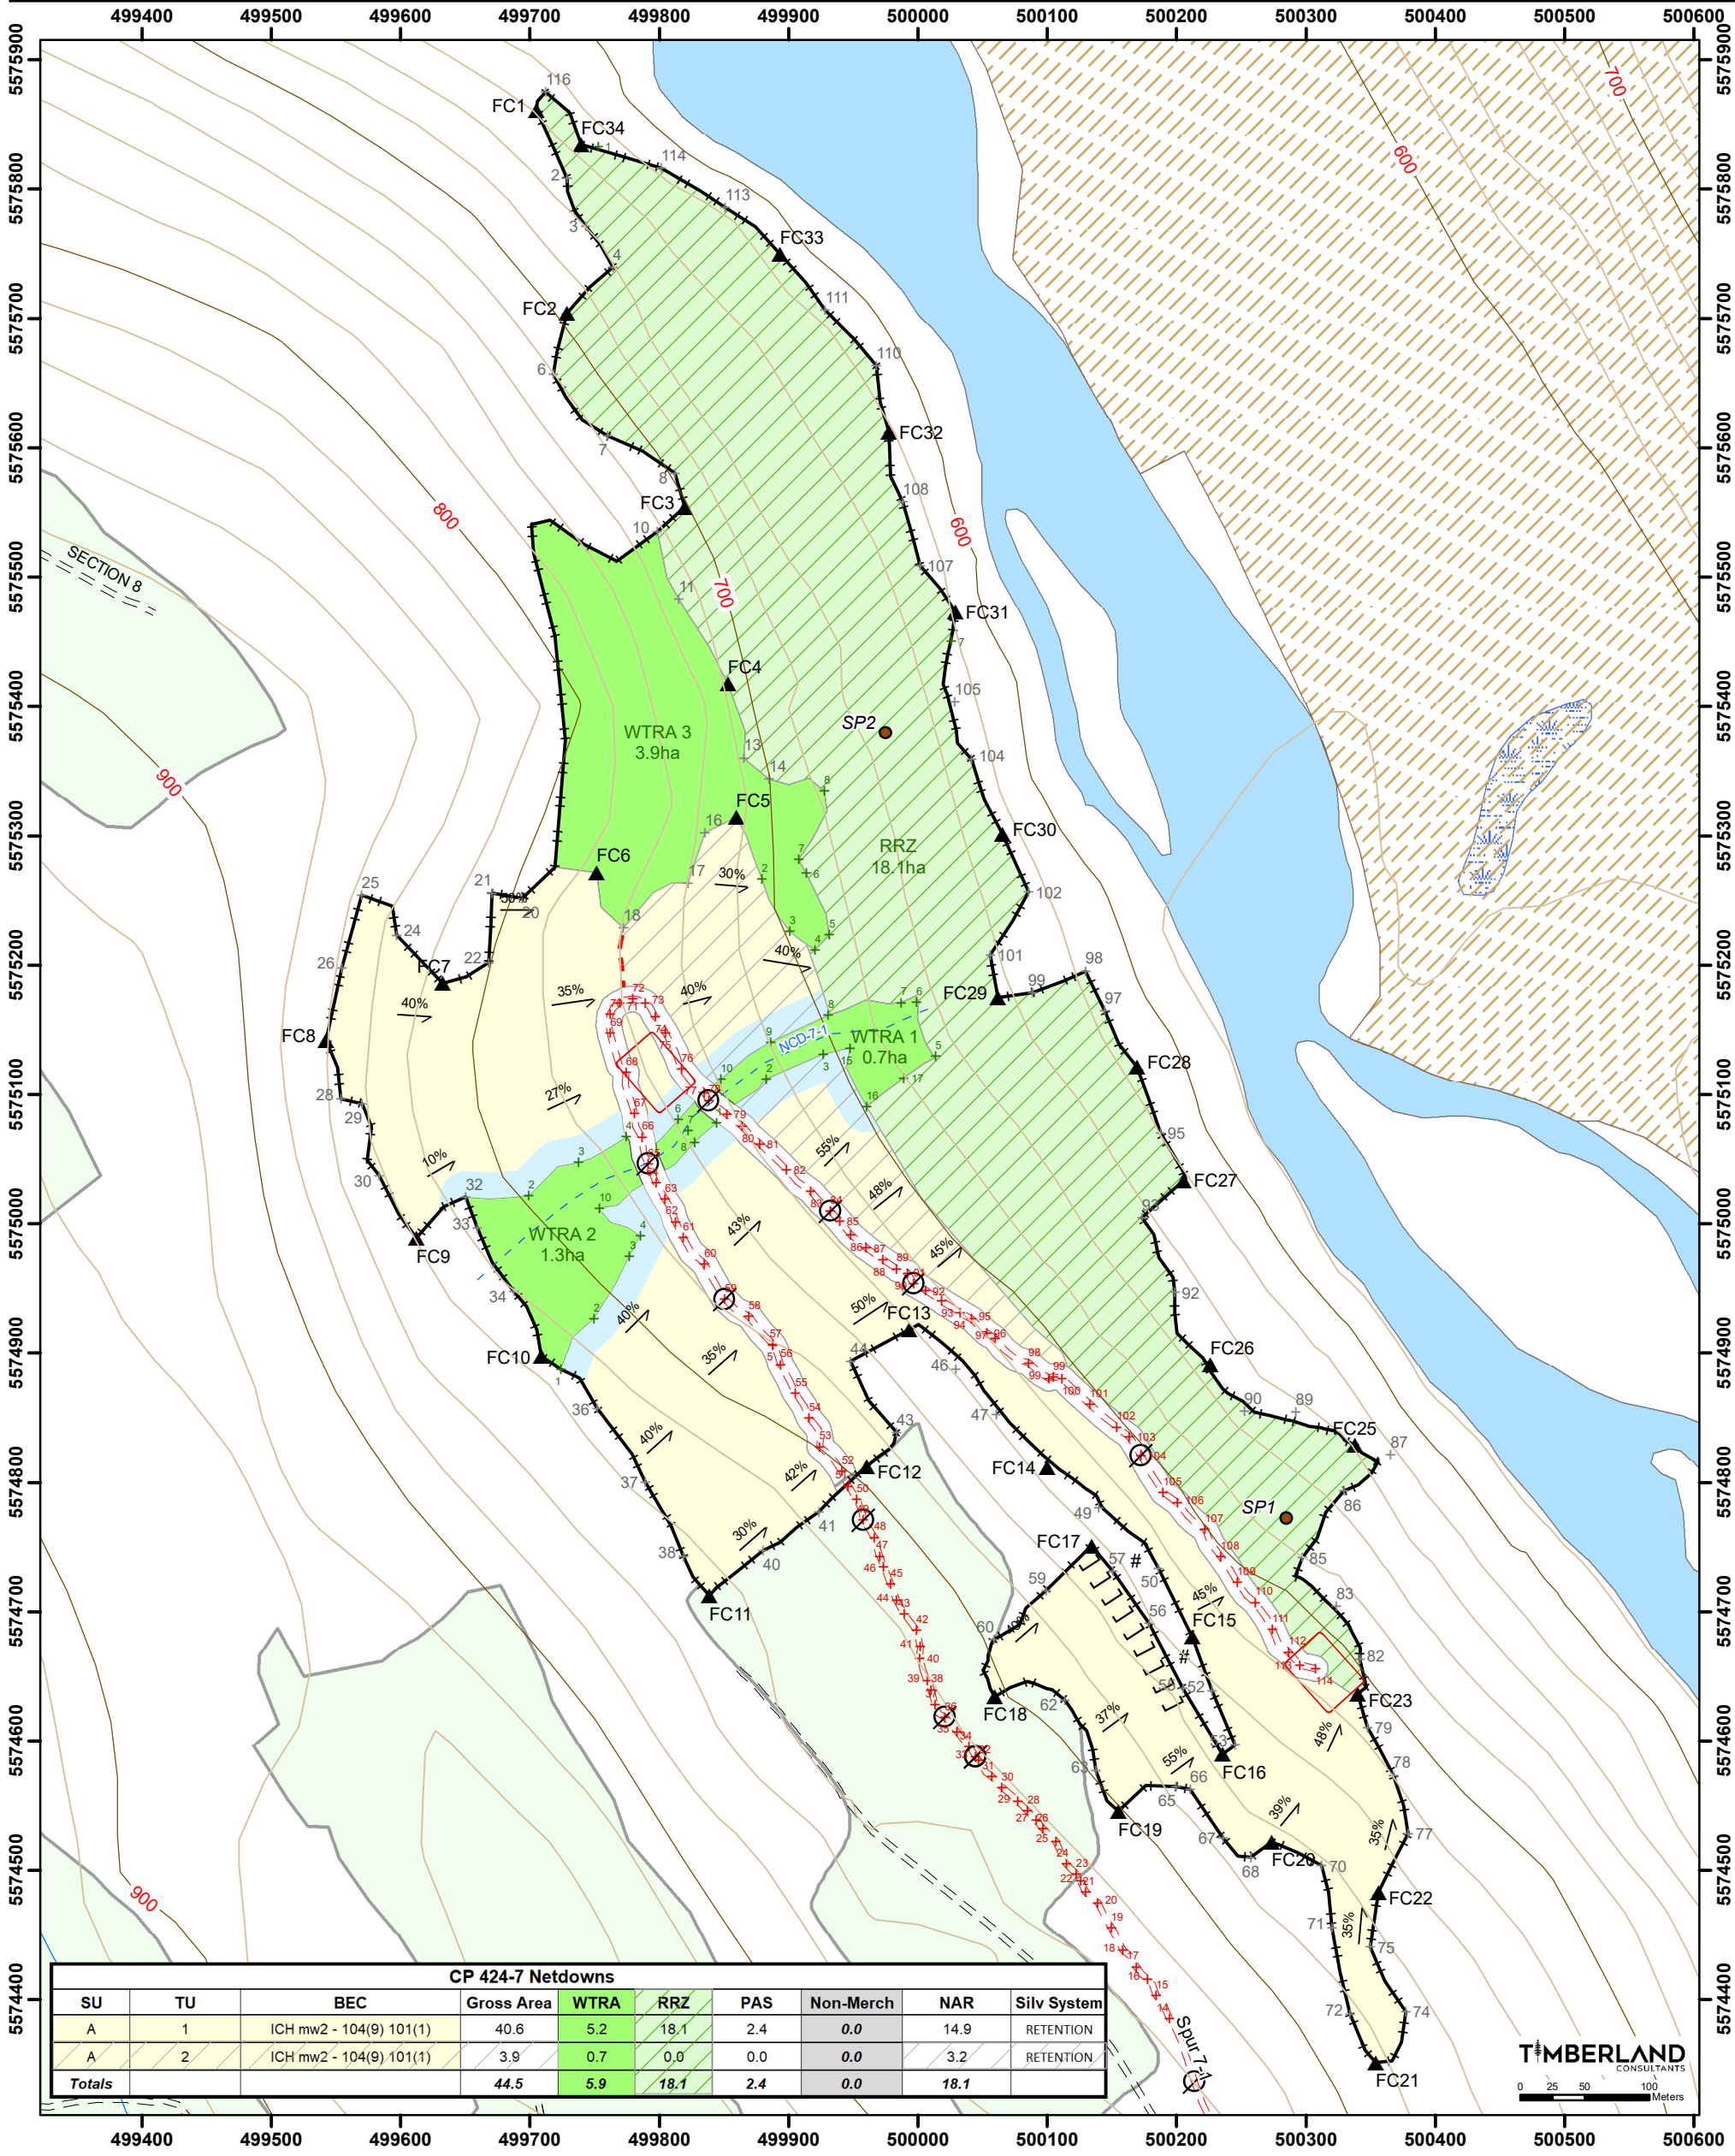


Cooper Creek Cedar Ltd.

Site Plan Map Greyhorse 424-7

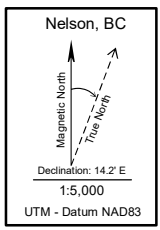

SU	TU	BEC	Gross Area	WTRA	RRZ	PAS	Non-Merch	NAR	Silv System
A	1	ICH mw2 - 104(9) 101(1)	40.6	5.2	18.1	2.4	0.0	14.9	RETENTION
A	2	ICH mw2 - 104(9) 101(1)	3.9	0.7	0.0	0.0	0.0	3.2	RETENTION
Totals			44.5	5.9	18.1	2.4	0.0	18.1	

Date: 2025-12-10	Drawn By: AN	Elevation (min / max): 600-860mm	SU Boundary	UTM Ref: 499940 E 5575121 N Boulder		
Mapsheet: 82K.035/36	Proposed Road	Reactivation Road	Goshawk Nest	Wet	Wallow	
Riparian Reserve Zone	Existing Road	Rock #	Gully	Existing Landing	Perm. Landing	
WTRA / Reserve	Existing Trail	Designated Skid Trail	Steep Slopes >35%	Temp. Landing		
OGMA	Cable	Forwarding Trail	Private Land	SP Plot	Bridge	
Cutblock Boundary	MFZ (5m)	RMZ	Seeps	Stream	NCD	NVC
Bench	Draw	Yard Direction	Tail Hold Tree / Tower Setting	Slope & Direction	Desig. Skid Crossing	
Station + 12	Falling Corner	Ridge	Cliff	Slope Break		

Path: G:\PROJ\cooper_creek\CP424_Greyhorse\Maps\SP Maps\CP424_SP_Map_BLK7.mxd