



# Cooper Creek Cedar Ltd.

# Site Plan Map Cascade 425-13

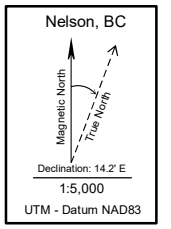

CP 421-13 Netdowns									
SU	TU	BEC	Gross Area	WTRA	RES	PAS	Non-Merch	NAR	Silv System
A	1	ICH mw1 - 101(9) 110(1)	7.5	4.0	0.0	0.1	0.0	3.4	CCRES
A	2	ICH mw1 - 101(9) 110(1)	0.8	0.1	0.0	0.0	0.0	0.7	CCRES
<b>Totals</b>			<b>8.3</b>	<b>4.1</b>	<b>0.0</b>	<b>0.1</b>	<b>0.0</b>	<b>4.1</b>	

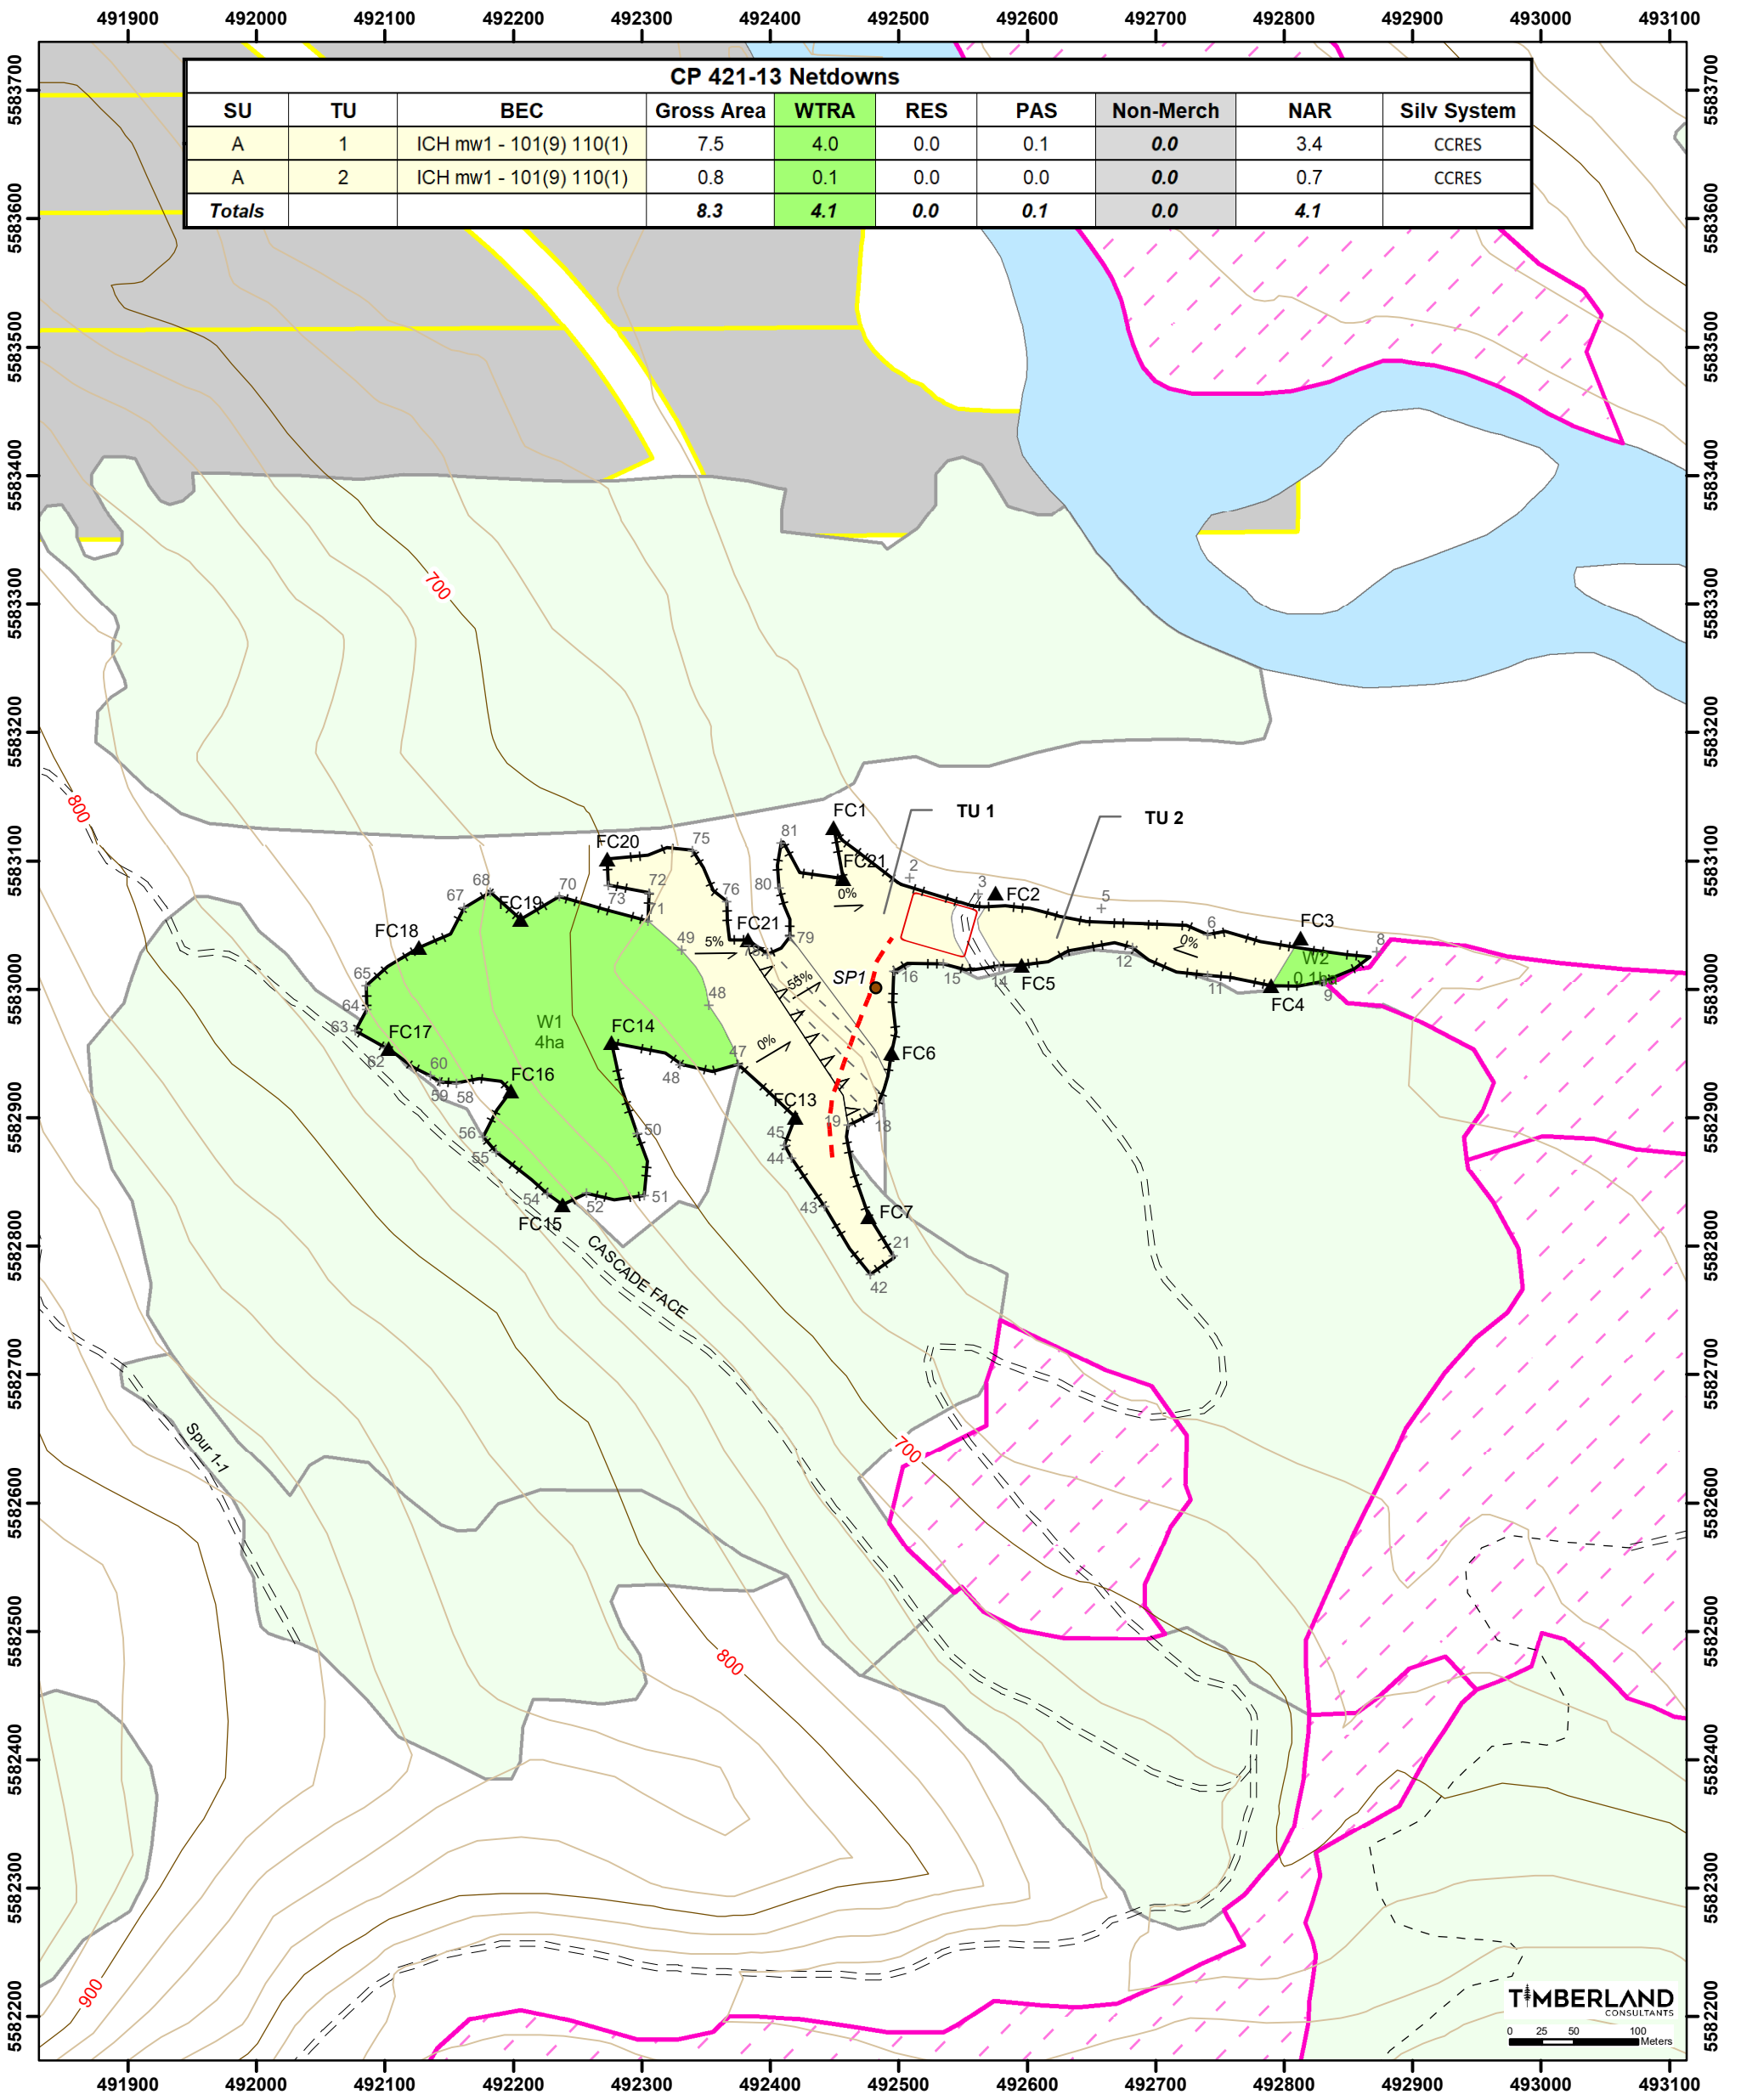

Date: 2025-11-13	Drawn By: AN	Elevation (min / max): 645-770mm	SU Boundary	UTM Ref: 492364 E 5582986 N Boulder
Mapsheet: 82K035	Proposed Perm./Temp Access Rd	Rock #	Gully >>>>>	Goshawk Nest
Existing Cutblock	Existing Road	Designated Skid Trail	Steep Slopes >35%	Wet
WTRA / Reserve	Existing Trail	Private Land	SP Plot	Wallow
OGMA	Forwarding Trail	Seeps	Bridge	Existing Landing
Cutblock Boundary	MFZ (5m)	RRZ	Stream	Perm. Landing
Bench ] ] ] ] ]	Yard Direction	Tail Hold Tree / Tower Setting	Slope & Direction 25%	Temp. Landing
Station + 12	Falling Corner	Ridge	Cliff	Design. Skid Crossing

Path: G:\PROJ\cooper\_crk\CP425\_TroutLake\Maps\SP Maps\CP425\_SP\_Map\_BLK13.mxd