



Cooper Creek Cedar Ltd.

Site Plan Map Trout Lake 425-5

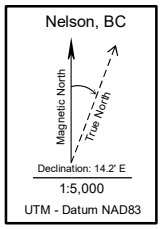

CP 421-5 Netdowns									
SU	TU	BEC	Gross Area	WTRA	RES	PAS	Non-Merch	NAR	Silv System
A	1	ICH mw2 - 101	9.7	0.0	0.0	0.6	0.0	9.1	CCRES
A	2	ICH mw2 - 101	4.8	1.0	0.0	1.2	0.0	2.6	CCRES
Totals			14.5	1.0	0.0	1.8	0.0	11.7	

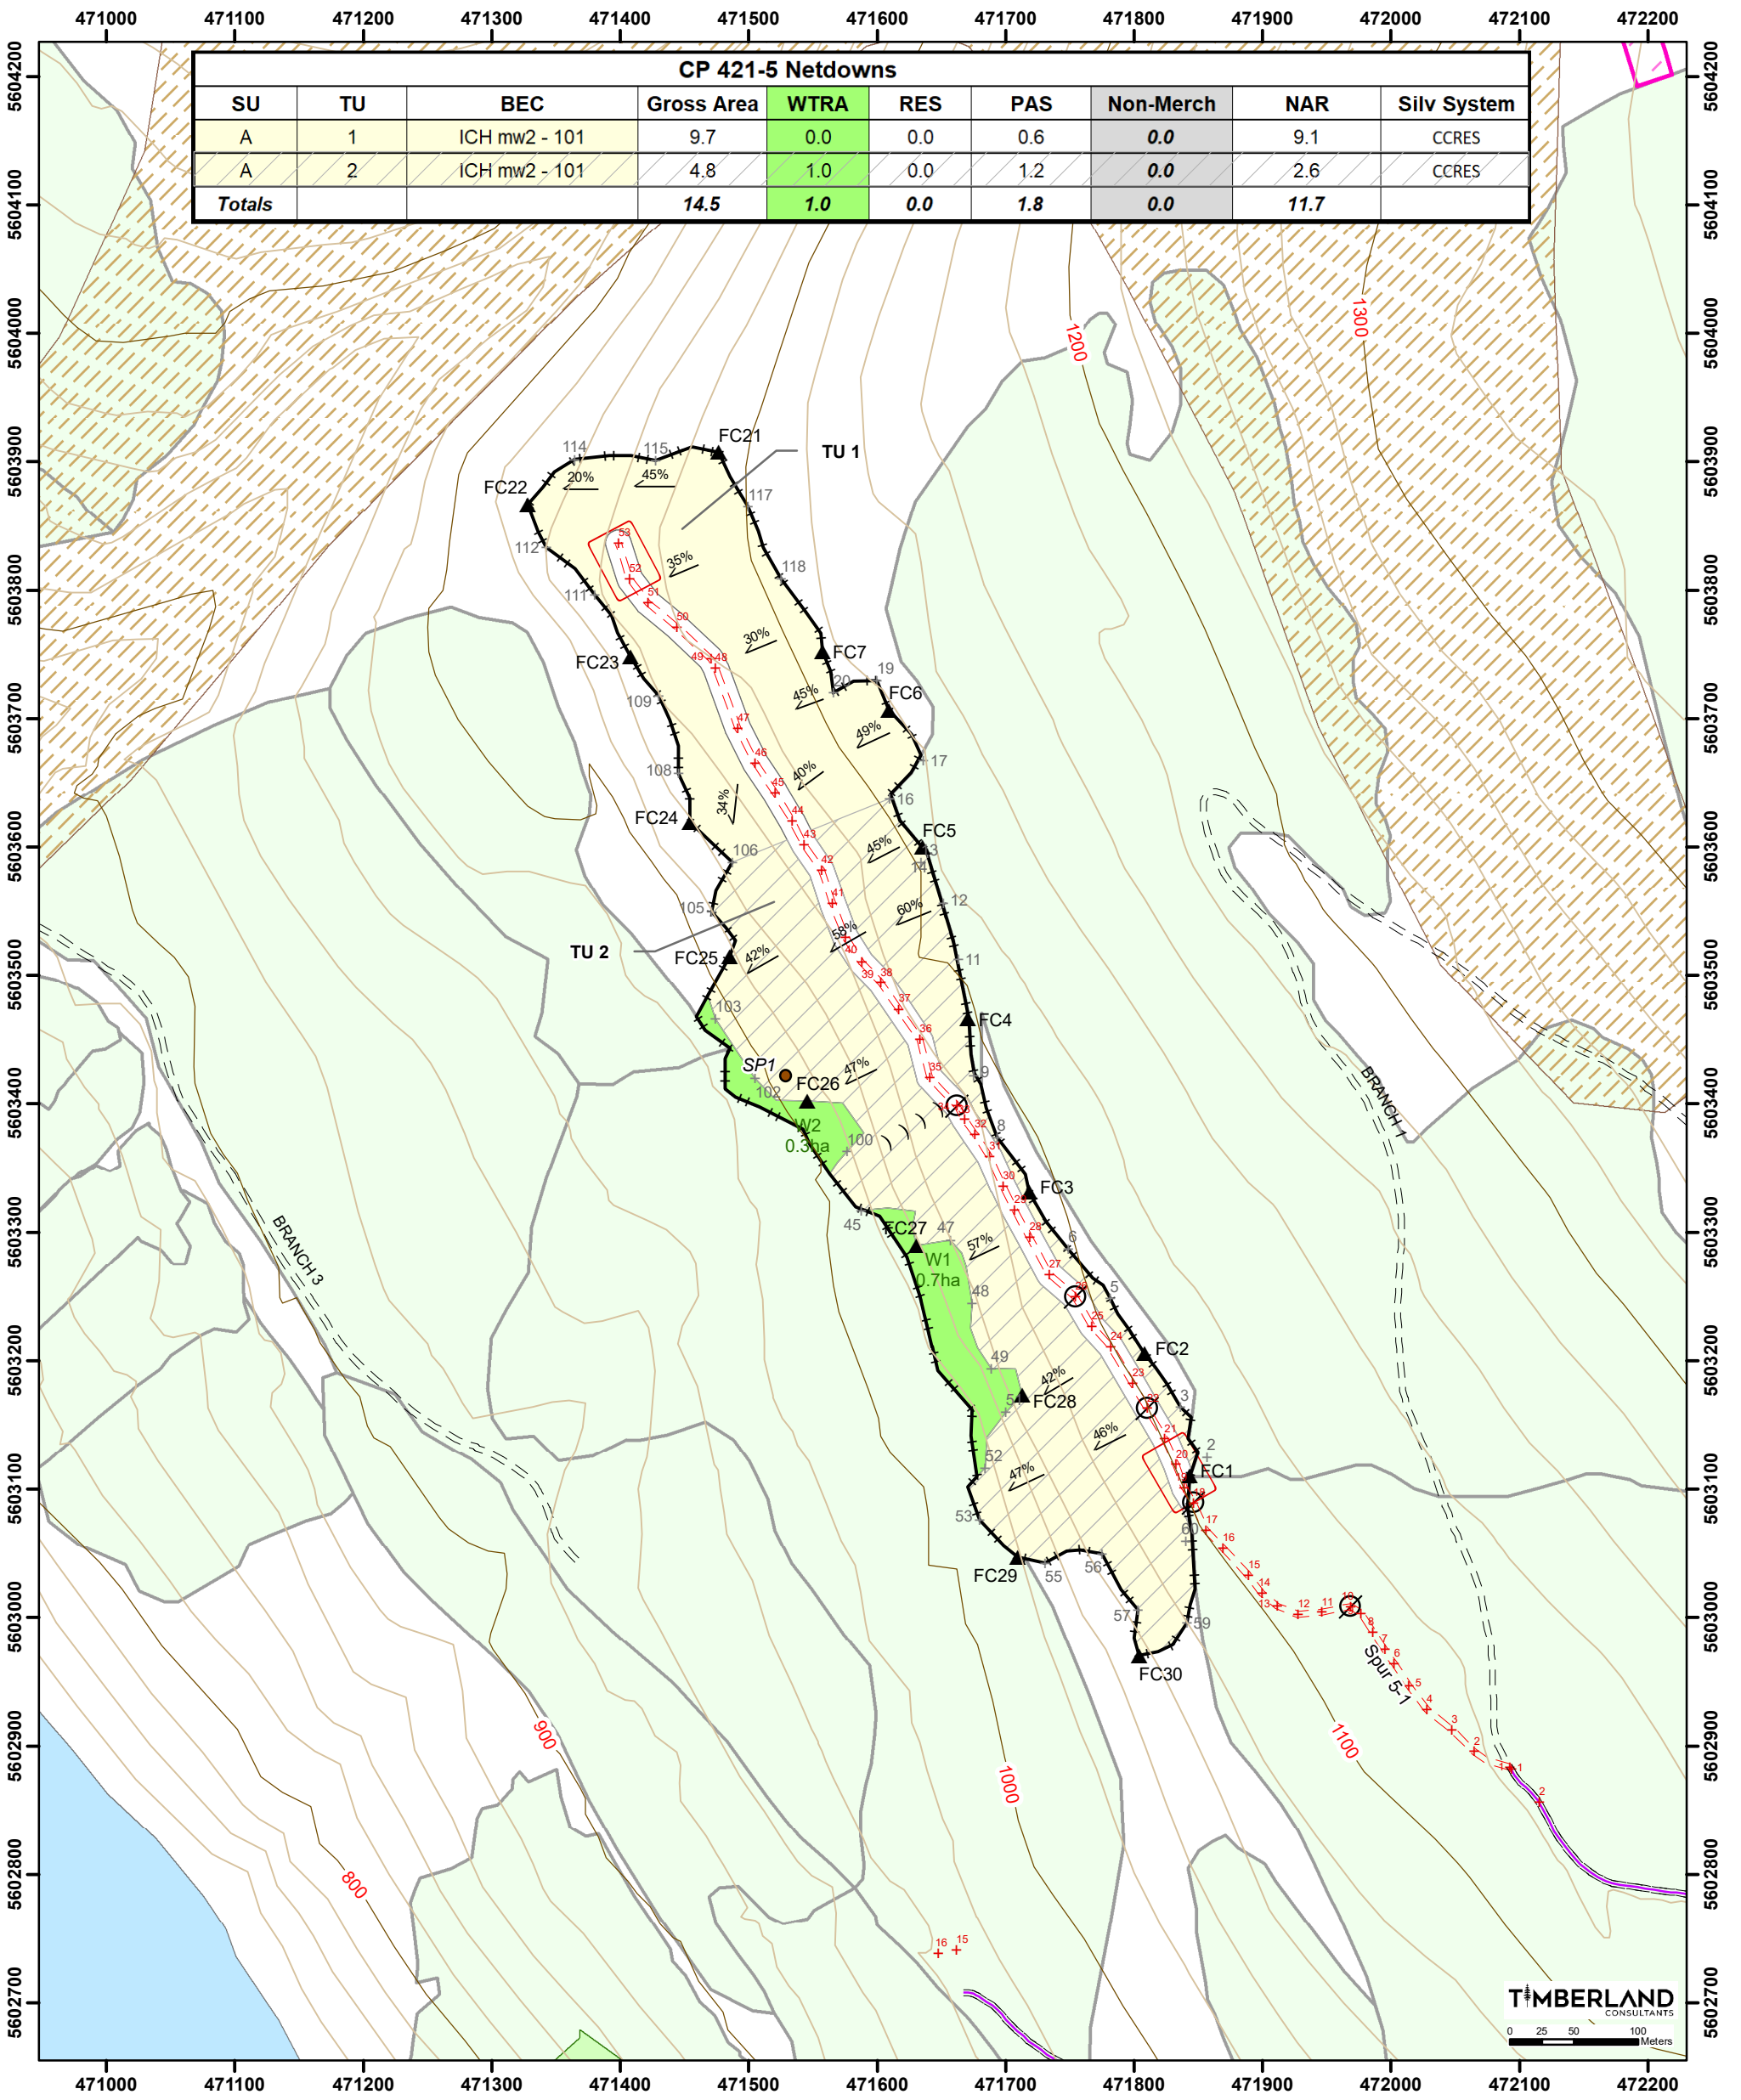

Date: 2025-11-13	Drawn By: AN	Elevation (min / max): 1085-1120mm	SU Boundary	UTM Ref: 471600 E 5603467 N Boulder
Mapsheet: 82K053/54	Proposed Perm./Temp Access Rd	Existing Road	Rock #	Goshawk Nest
Existing Cutblock	Existing Trail	Forwarding Trail	Private Land	Wet
WTRA / Reserve	Existing Trail	Designated Skid Trail	SP Plot	Wallow
OGMA	Forwarding Trail	Private Land	Stream	Perm. Landing
Cutblock Boundary	MFZ (5m)	RRZ	Seeps	Temp. Landing
Bench	Yard Direction	Tail Hold Tree / Tower Setting	Slope & Direction	Design. Skid Crossing
Station	Falling Corner	Ridge	Cliff	Slope Break

Path: G:\PROJ\cooper_crk\CP425_TroutLake\Maps\SP Maps\CP425_SP_Map_BLK5.mxd