
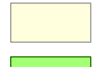












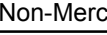
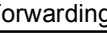

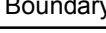

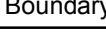








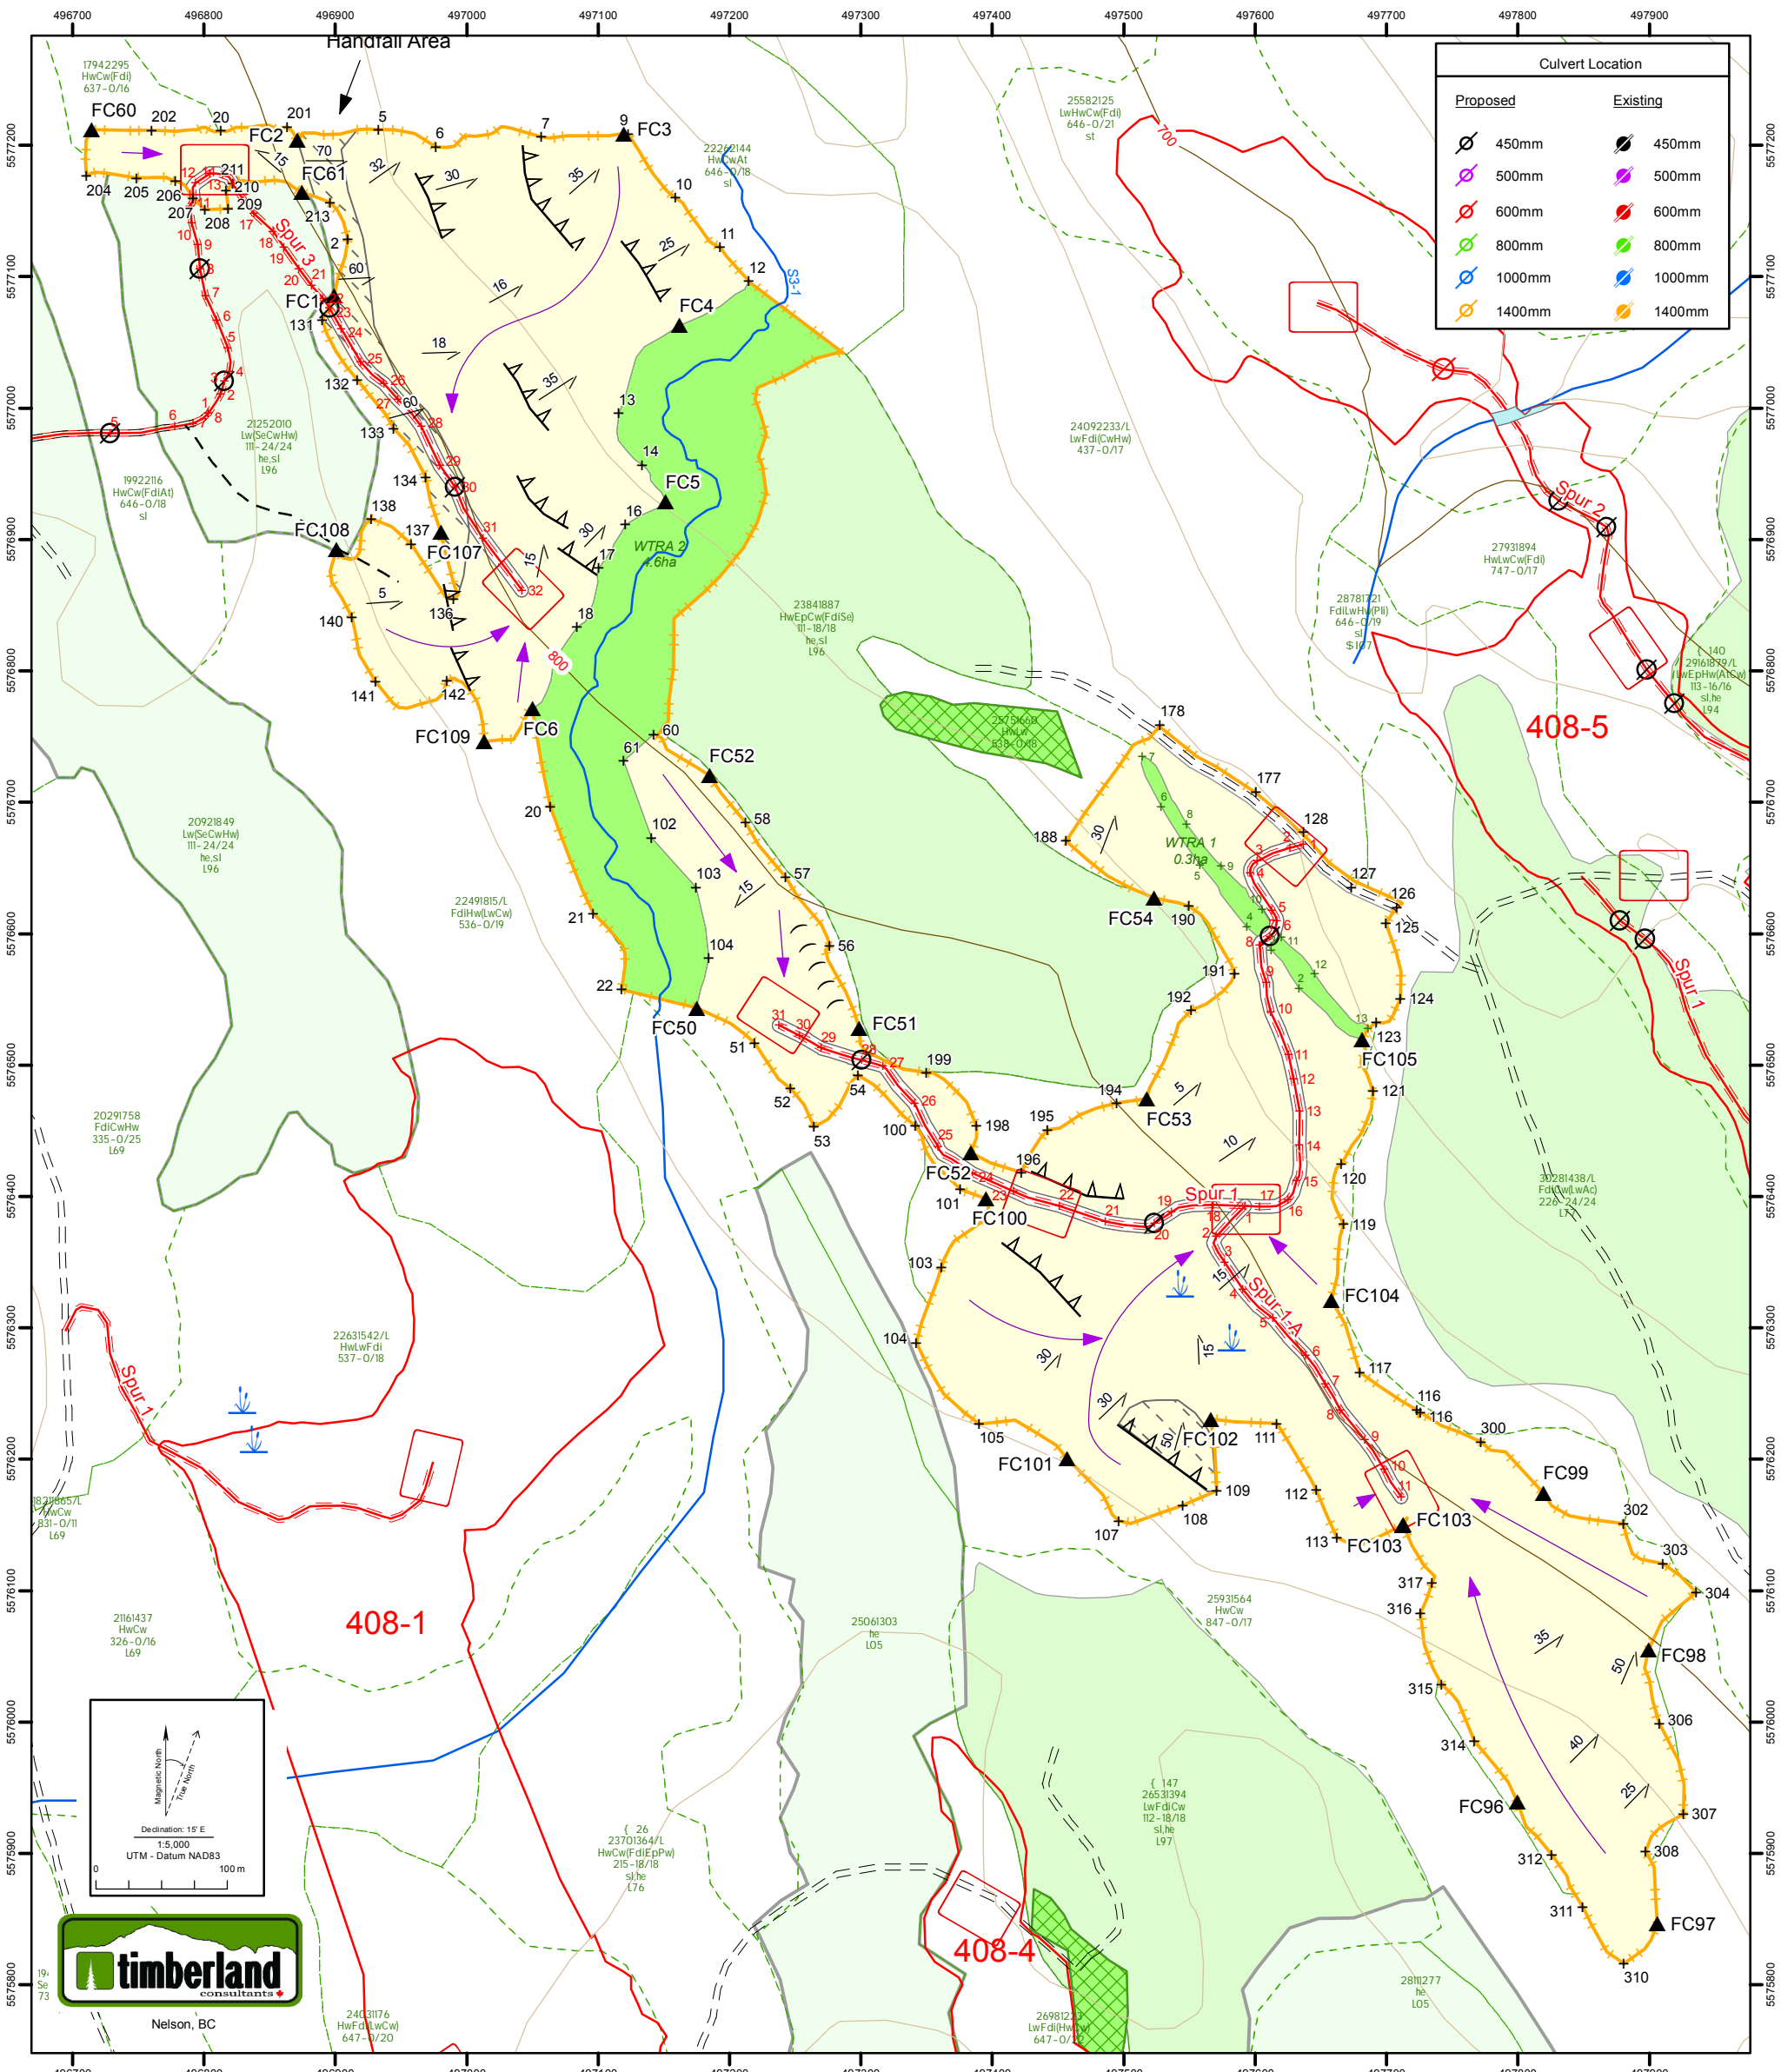










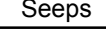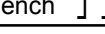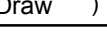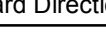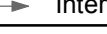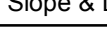 






Harvest Plan Map Greyhorse 408-6

Cooper Creek Cedar Ltd.

-  Gross Area: 34.5ha
-  HU 1: Ground-Based Harvest - 28.0 ha NET
-  WTRA - 4.9 ha NET
-  PAS - 1.6 ha

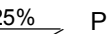

Date: 25/09/2018	Drawn By: G. Lepage	Elevation (min / max): 750-820m	SU Boundary 	UTM Ref: 497362 E 5576611 N Boulder 
Mapsheets: 082K035	Proposed Perm./Temp Access Rd 	Existing Cutblock 	Existing Road 	Rock # 
WTRA / Reserve 	Existing Trail 	OGMA  Non-Merch 	Forwarding Trail 	Designated Skid Trail 
OGMA  Non-Merch 	MFZ (5m) 	RMZ 	Seeps 	Private Land 
Bench 	Draw 	Yard Direction 	Intermediate / Tower Setting 	SP Plot 
Station  12	Falling Corner  FC2	Ridge 	Cliff 	Slope Break 
		Reach Break  Wet 		Wallow 
		Existing Landing 		Perm. Landing 
		Steep Slopes >35% 		Temp. Landing 
		Stream  NCD 		NVC 
		Slope & Direction  25%		Prop. Skid Crossing 