
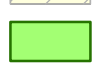


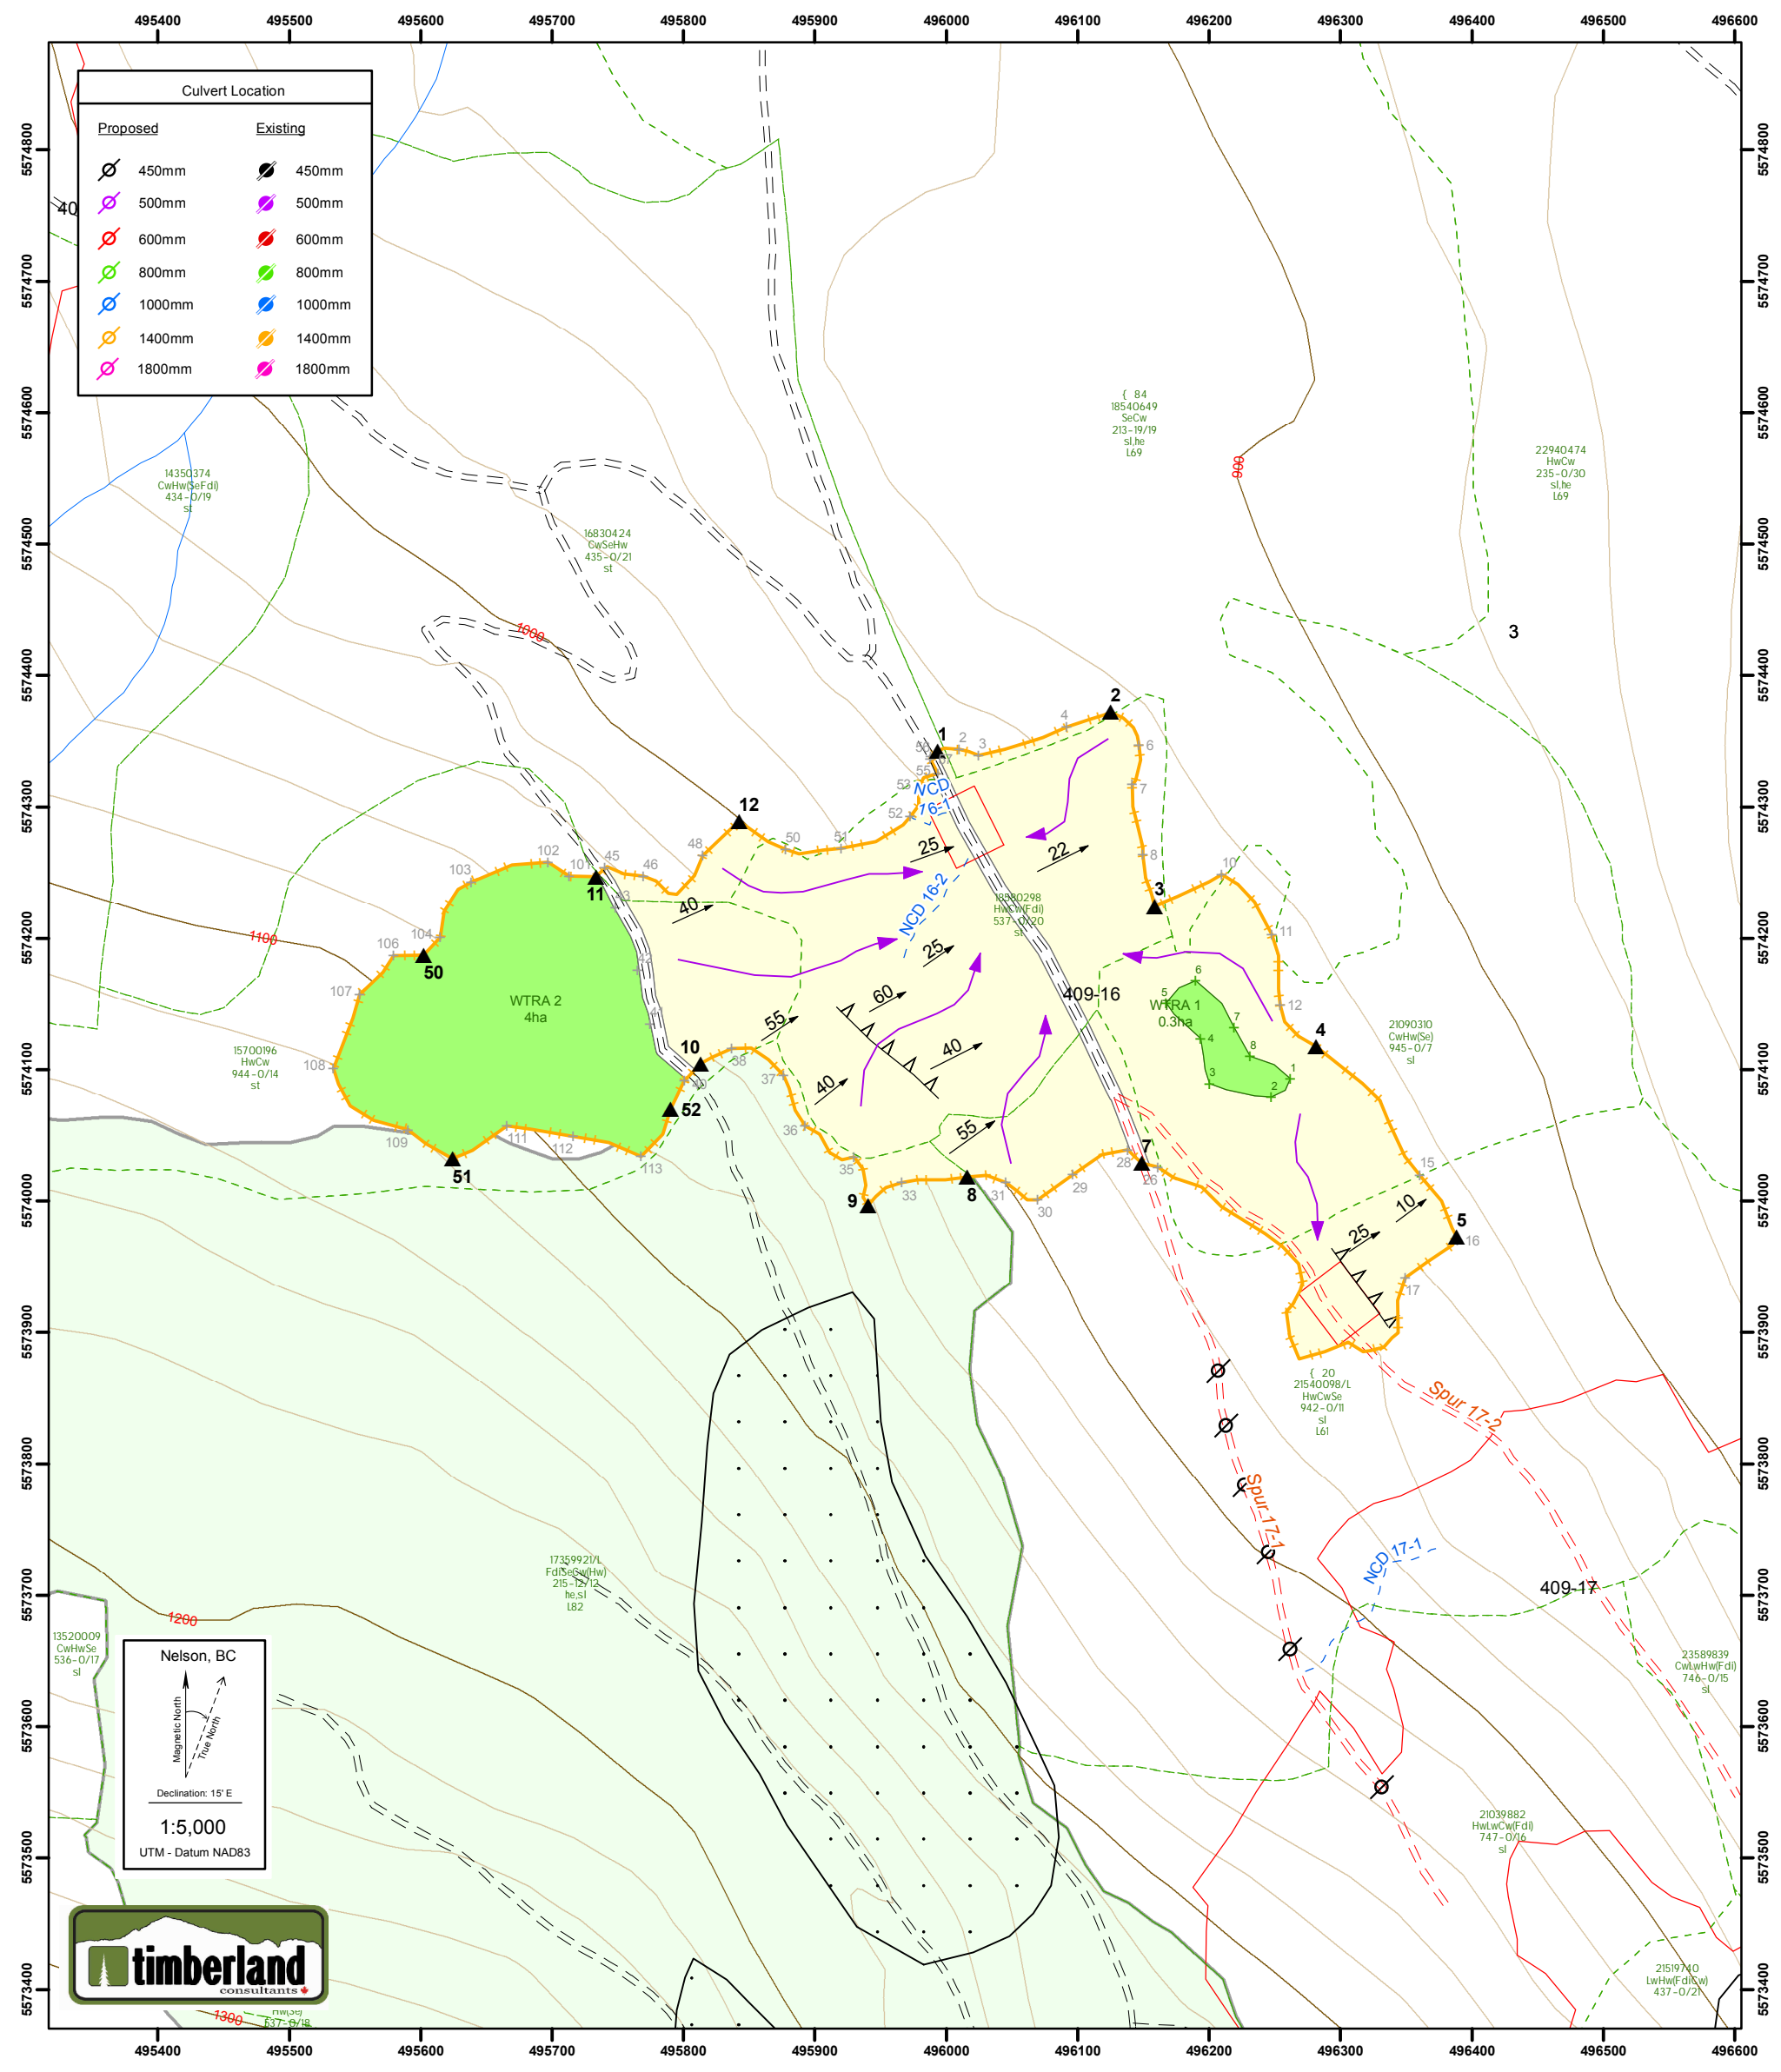




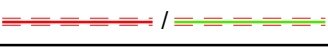





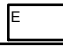
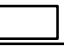



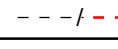
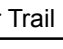
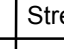
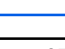

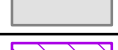
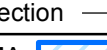
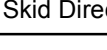

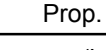

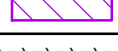

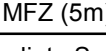

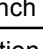
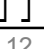
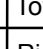
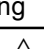
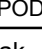
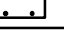


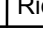

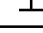
	Gross Area: 18.4 ha	HP Map 409-16 Deception	Cooper Creek Cedar Ltd.
	HU 1: Ground-Based Harvest - 13.5 ha NET		
	HU 2: Cable Harvest - xx ha NET		
	WTRA - 4.4 ha NET		
	PAS - 0.5 ha		



Date: 11/7/2018	Drawn By: AD	Elevation (min / max): 920-1110m	Mapsheet: 082K035	Reach Break  Wet  Wallow 
Cutblock Boundary 	Proposed Perm./Temp Access Rd 	Steep Slopes >35% 	Cable 	
Existing Cutblock 	Exist./Prop. Road  = = = / = = = Rock # Bear Den 	Exist./Perm/Temp Landing  /  / 		
Wildlife Tree Retention Area 	Exist./Prop. SkidTrail  Prop. Backspar Trail 	Stream  NCD  Seeps 		
OGMA  Non-Merch 	Yarding Direction  Skid Direction 	Slope Arrow  Prop. Skid Crossing 		
Park  Private Land 	Existing RMA  MFZ (5m)  RMZ 	Terrain Hazard Stability (Level B/C - Level D)		
Bench  Draw ))))	Tower Setting  Intermediate Support  POD 	Class IV / P 	Class V / U 	
Station +12 Falling Corner 	Ridge  Cliff  Slope Break 	Path: G:\PROJ\cooper_crkiCP409\Maps\HPICP409_HP_Map_BLK16.mxd		