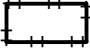


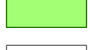

 
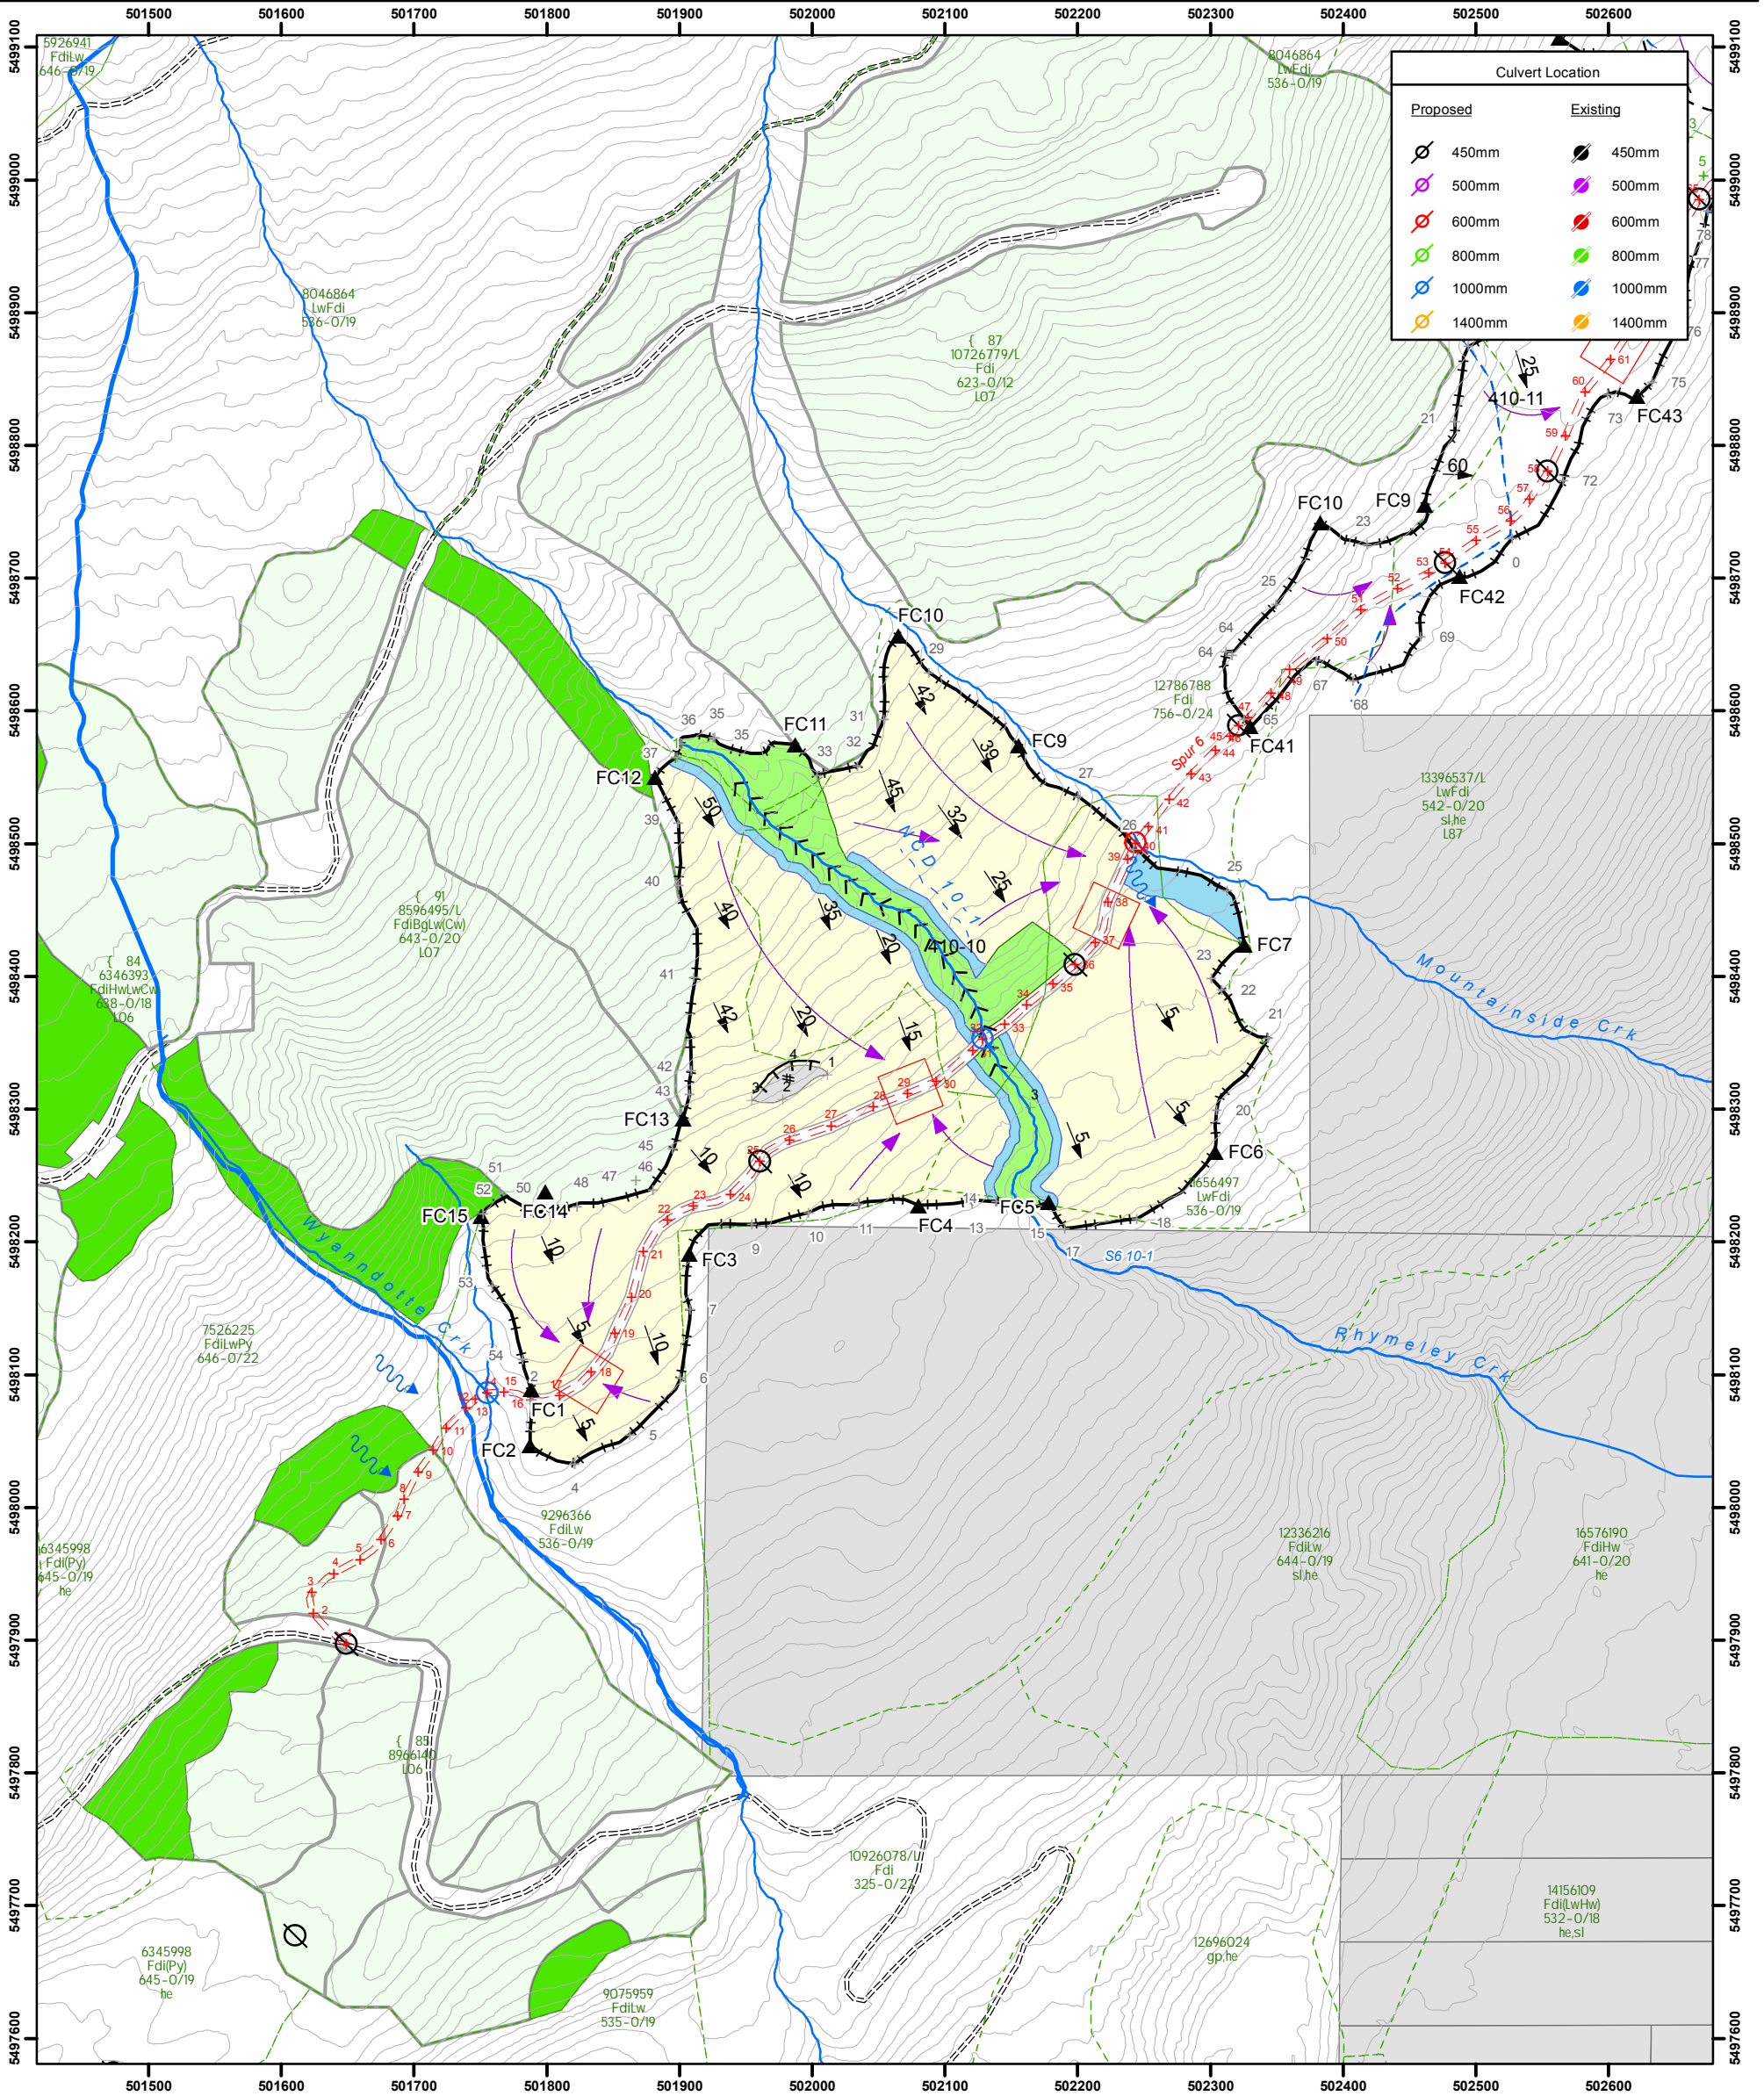
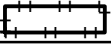
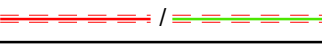
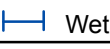
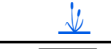
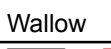

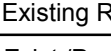
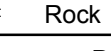

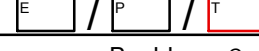

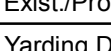
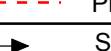

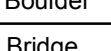


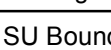

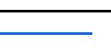
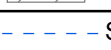
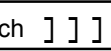
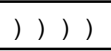
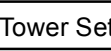
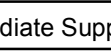
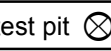
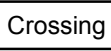

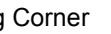










Harvest Plan Map Laird Creek 410-10

Cooper Creek Cedar Ltd.

-  Gross Area: 16.2 ha
-  HU 1: Ground-Based Harvest - 13.3 ha NET
-  HU 2: Ground-Based Harvest (40-60% Retention) - 0.5 ha NET
-  WTRA - 1.7 ha
-  PAS - 0.6 ha
-  NP Natural - 0.1 ha



Date: 8/30/2018	Drawn By: SM	Elevation (min / max): 770-910mm	Mapsheet: 082F066	UTM Ref: 502056 E 5498359 N
Cutblock Boundary 	Proposed Perm./Temp Access Rd 	Reach Break 	Wet 	Wallow 
Existing Cutblock 	Existing Road  Rock #  Bear Den 	Exist./Perm/Temp Landing 		
Wildlife Tree Retention Area 	Exist./Prop. SkidTrail 	Prop. Backspar Trail 	Steep Slopes >35% 	Boulder 
OGMA  Non-Merch 	Yarding Direction 	Skid Direction 	SP Plot 	Cable 
Park  Private Land 	SU Boundary 	MFZ (5m) 	RMZ 	Bridge 
Bench 	Draw 	Tower Setting 	Intermediate Support 	Mining test pit 
Station 	Falling Corner 	Ridge 	Cliff 	Slope Break 
Path: G:\PROJ\cooper_creek\CP410_Laird\HP_Maps\CP410_HP_Map_BK_10.mxd				