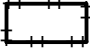


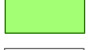

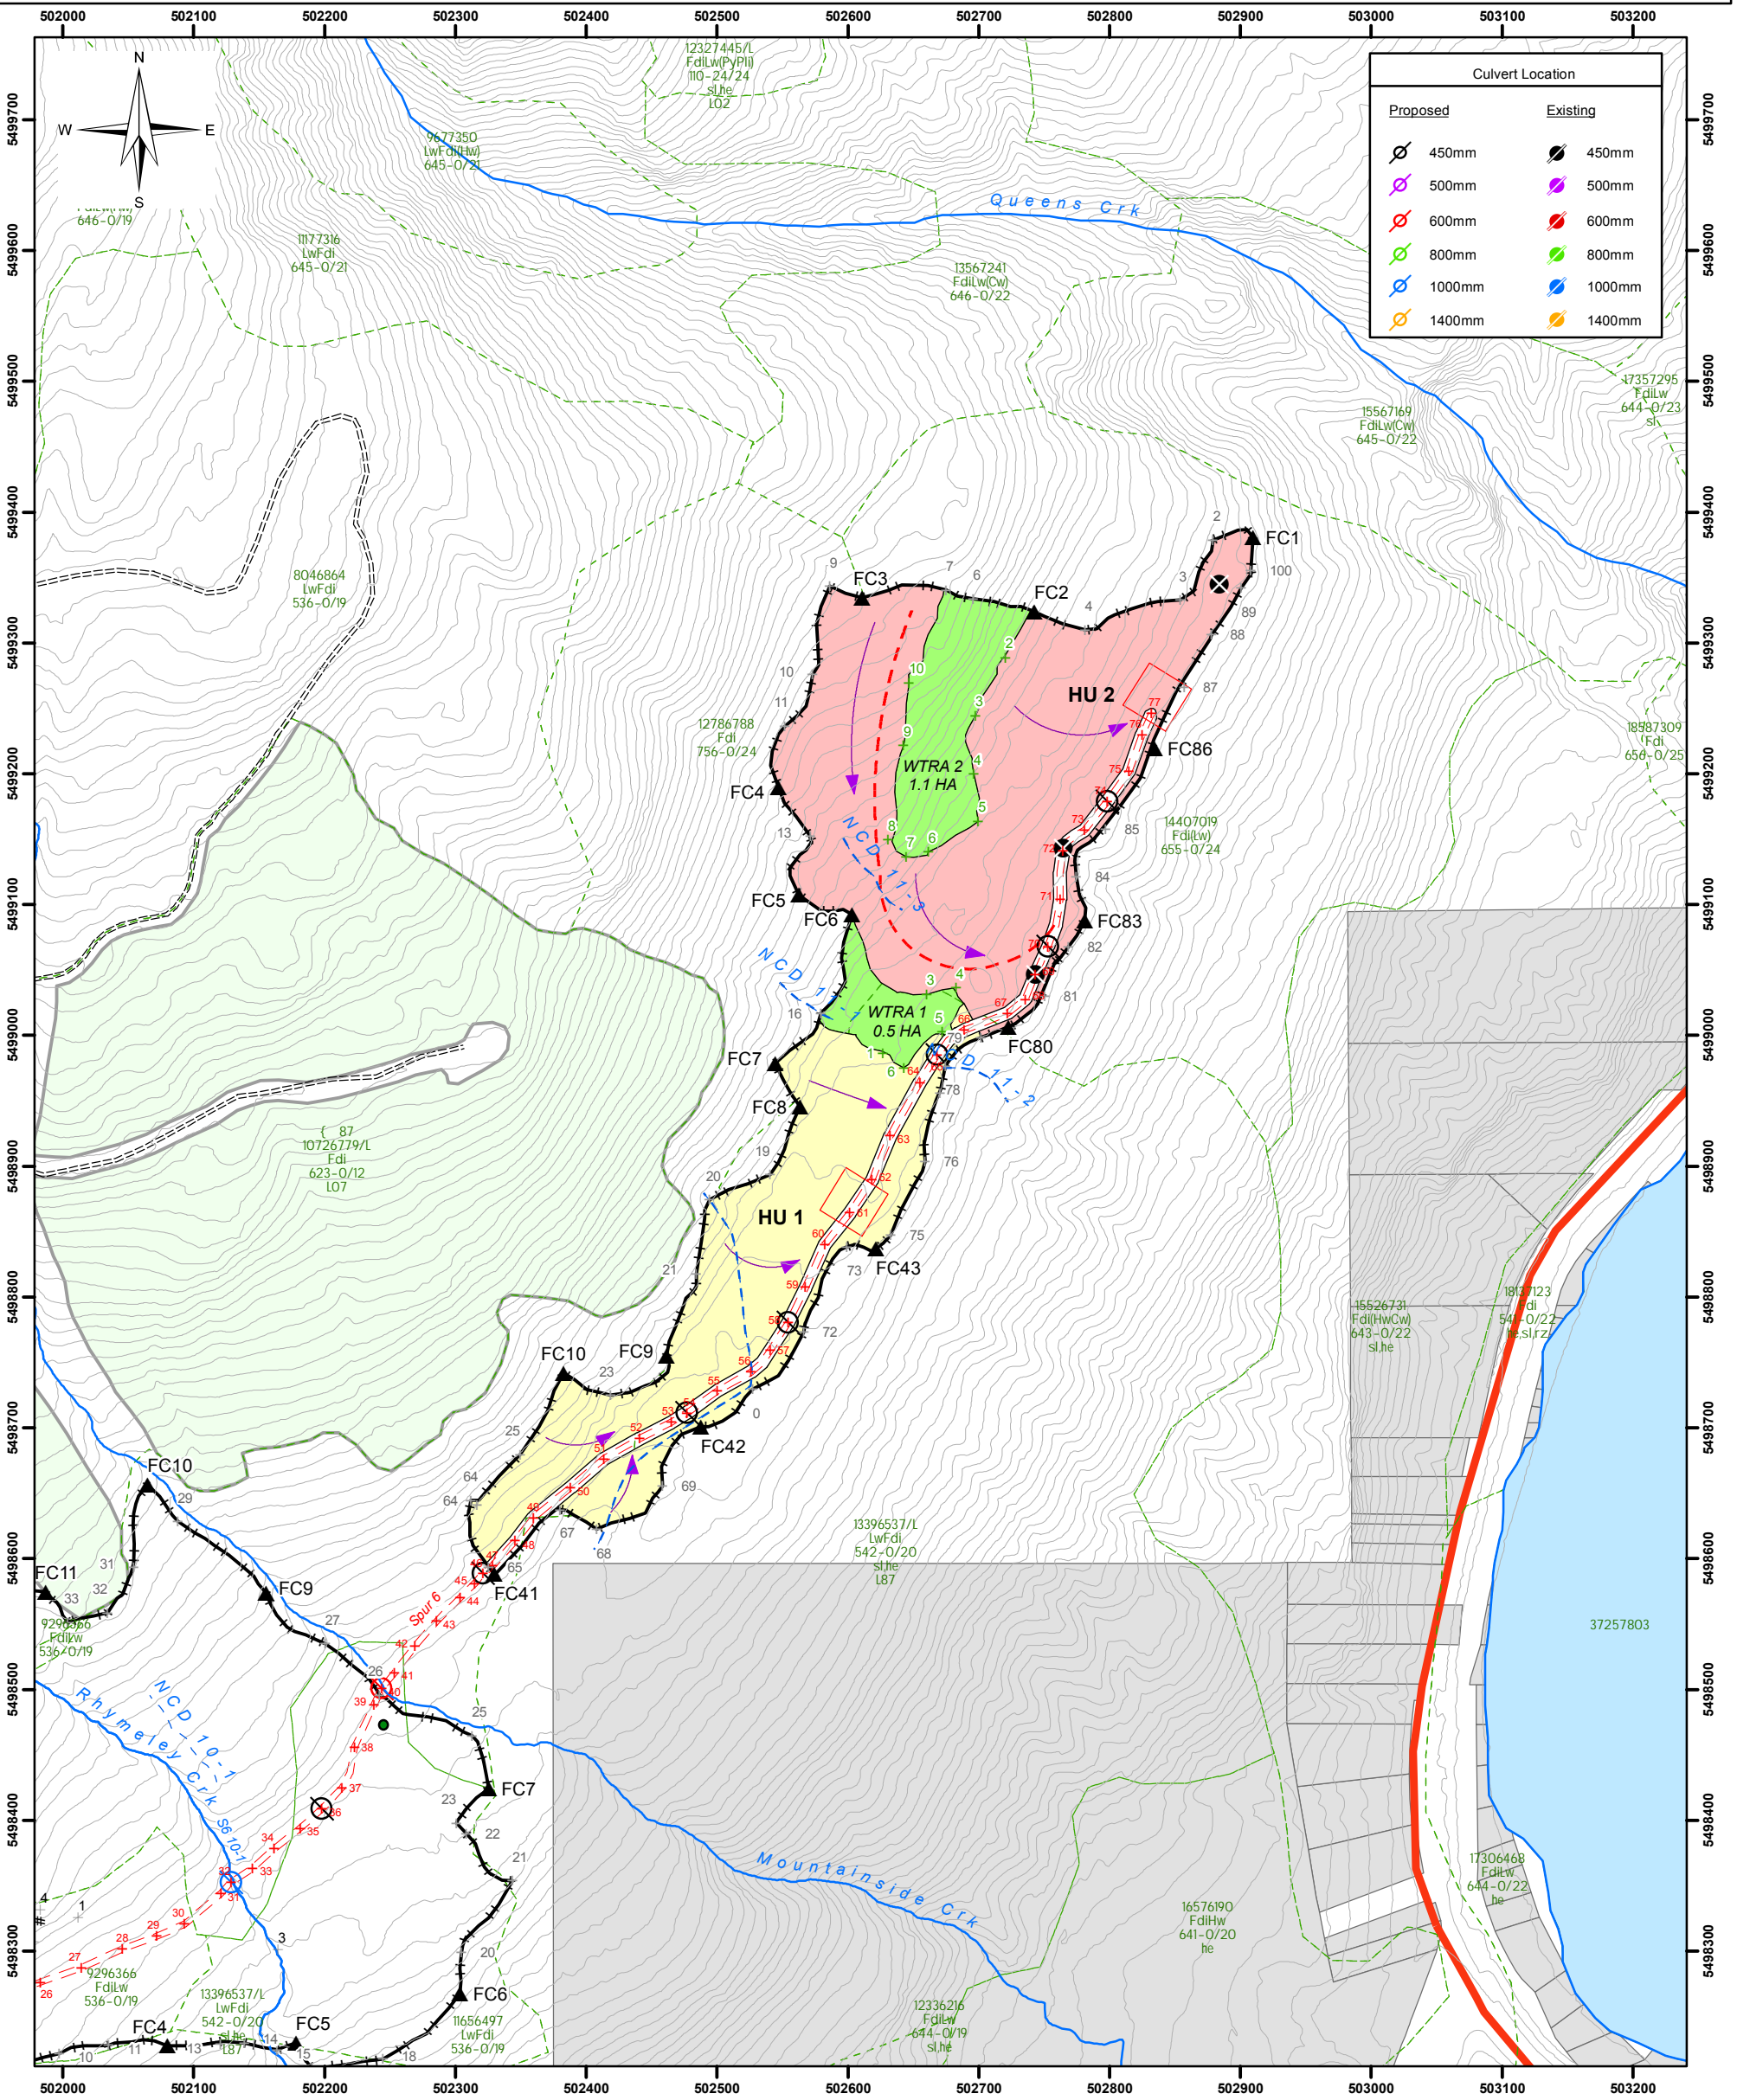


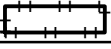


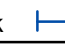
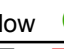

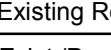


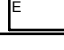
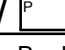
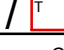

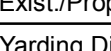
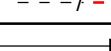

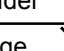


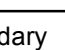
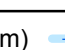

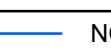
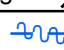
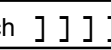
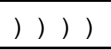
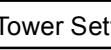
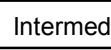
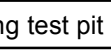

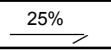
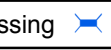
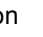


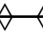


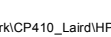







Harvest Plan Map Laird Creek 410-11

Cooper Creek Cedar Ltd.

1:5,000

-  Gross Area: 12.5 ha
-  HU 1: Ground-Based Harvest - 3.9 ha NET
-  HU 2: Ground-Based Harvest - 6.1 ha NET
-  WTRA - 1.6 ha NET
-  PAS - 0.9 ha



Date: 8/28/2018	Drawn By: SM	Elevation (min / max): 655-925mm	Mapsheet: 082F066	UTM Ref: 502760 E 5499100N
Cutblock Boundary 	Proposed Perm./Temp Access Rd 	Reach Break  Wet  Wallow 		
Existing Cutblock 	Existing Road  Rock #  Bear Den 	Exist./Perm/Temp Landing  E /  P /  T		
Wildlife Tree Retention Area 	Exist./Prop. SkidTrail  Prop. Backspar Trail 	Steep Slopes >35%  Boulder 		
OGMA  Non-Merch 	Yarding Direction  Skid Direction 	SP Plot  Cable  Bridge 		
Park  Private Land 	SU Boundary  MFZ (5m)  RMZ 	Stream  NCD  Seeps 		
Bench  Draw ))))	Tower Setting  Intermediate Support  Mining test pit 	Slope Arrow  25%  Prop. Skid Crossing 		
Station +12  Falling Corner  FC2 	Ridge  Cliff  Slope Break 	Path: G:\PROJ\cooper_creek\410_Laird\HP_Maps\CP410_HP_Map_BK_11.mxd		