



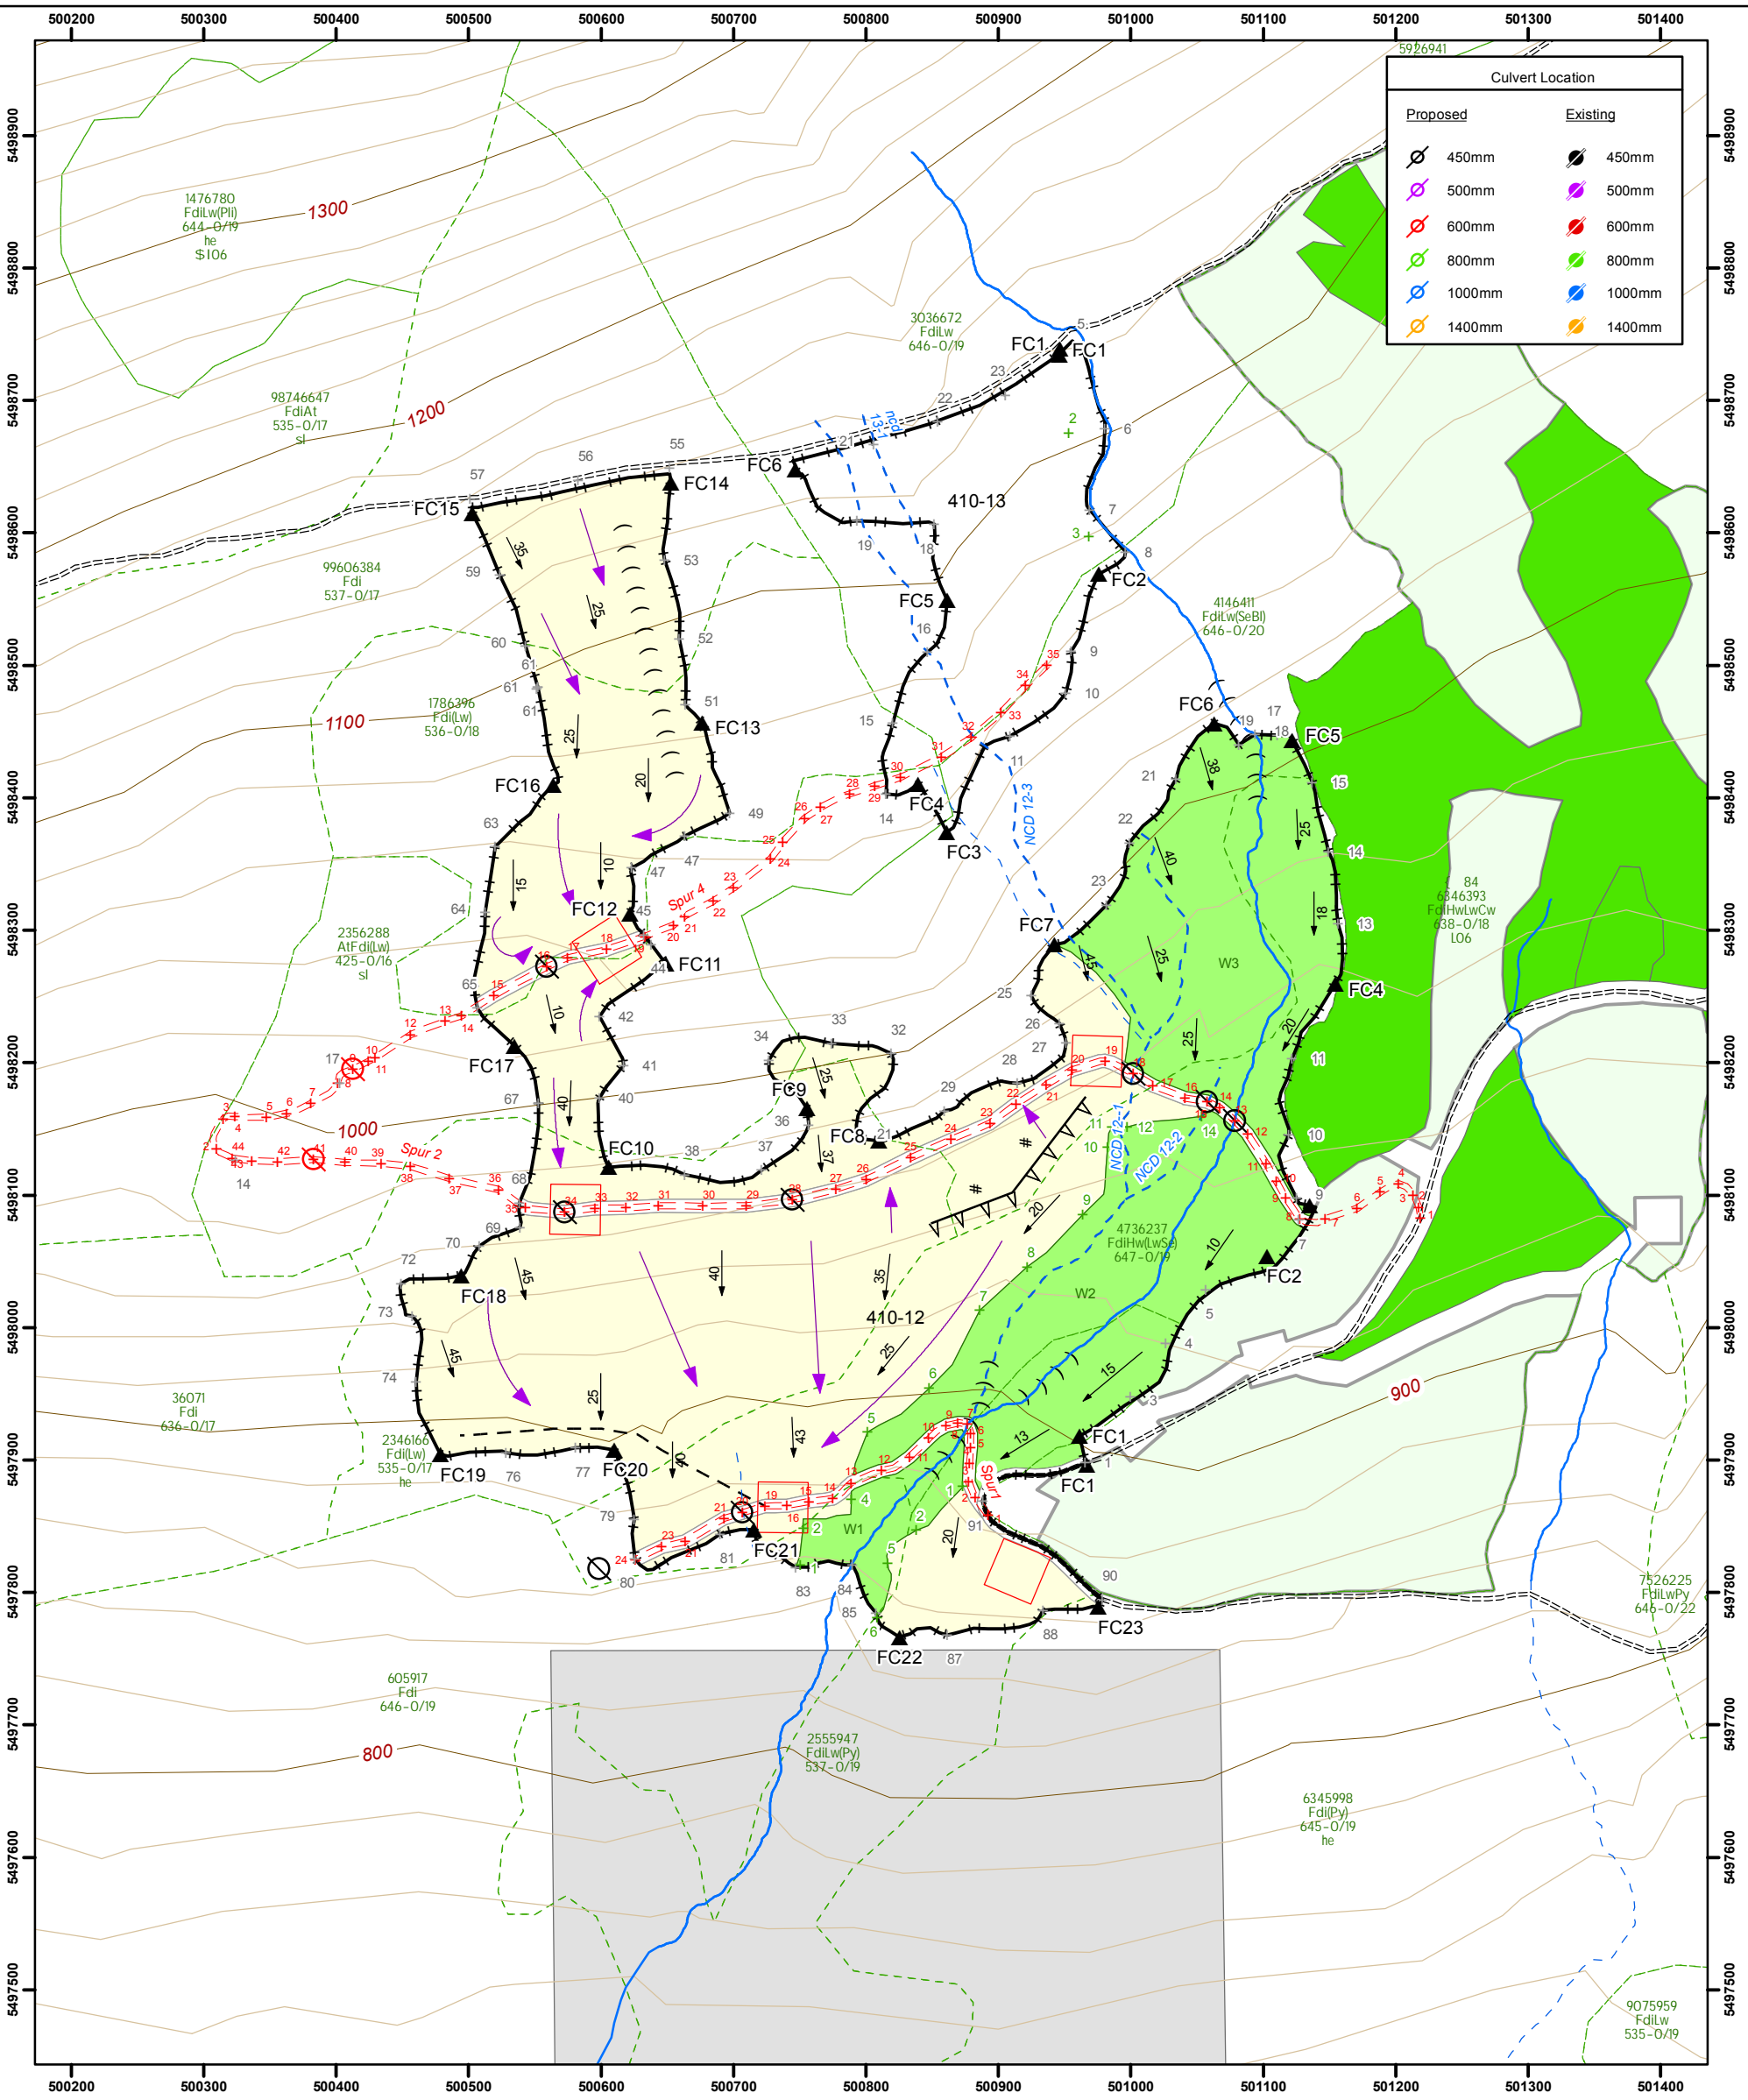
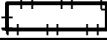


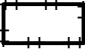


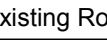









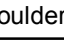























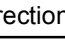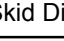



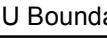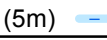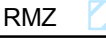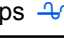


Harvest Plan Map Laird Creek 410-12

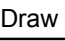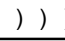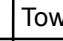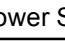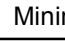Cooper Creek Cedar Ltd.

-  Gross Area: 27.7ha
-  HU 1: Ground-Based Harvest - 17.9 ha NET
-  WTRA - 8.5 ha NET
-  PAS - 1.3 ha



Date: 8/17/2018	Drawn By: Sjm	Elevation (min / max): 850-1160mm	Mapsheet: 082F066	UTM Ref: 500796 E 5498134 N
Cutblock Boundary 	Proposed Perm./Temp Access Rd 	Reach Break 	Wet 	Wallow 
Existing Cutblock 	Existing Road 	Rock # 	Bear Den 	Exist./Perm/Temp Landing  /  / 
Wildlife Tree Retention Area 	Exist./Prop. SkidTrail 	Prop. Backspar Trail 	Steep Slopes >35% 	Boulder 
OGMA  Non-Merch 	Yarding Direction 	Skid Direction 	SP Plot 	Cable 
Park  Private Land 	SU Boundary 	MFZ (5m) 	RMZ 	Bridge 
Bench    	Draw   	Tower Setting 	Intermediate Support 	Mining test pit 
Station  +12	Falling Corner 	FC2 	Ridge 	Cliff 
		Slope Break 	Slope Break 