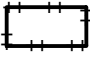



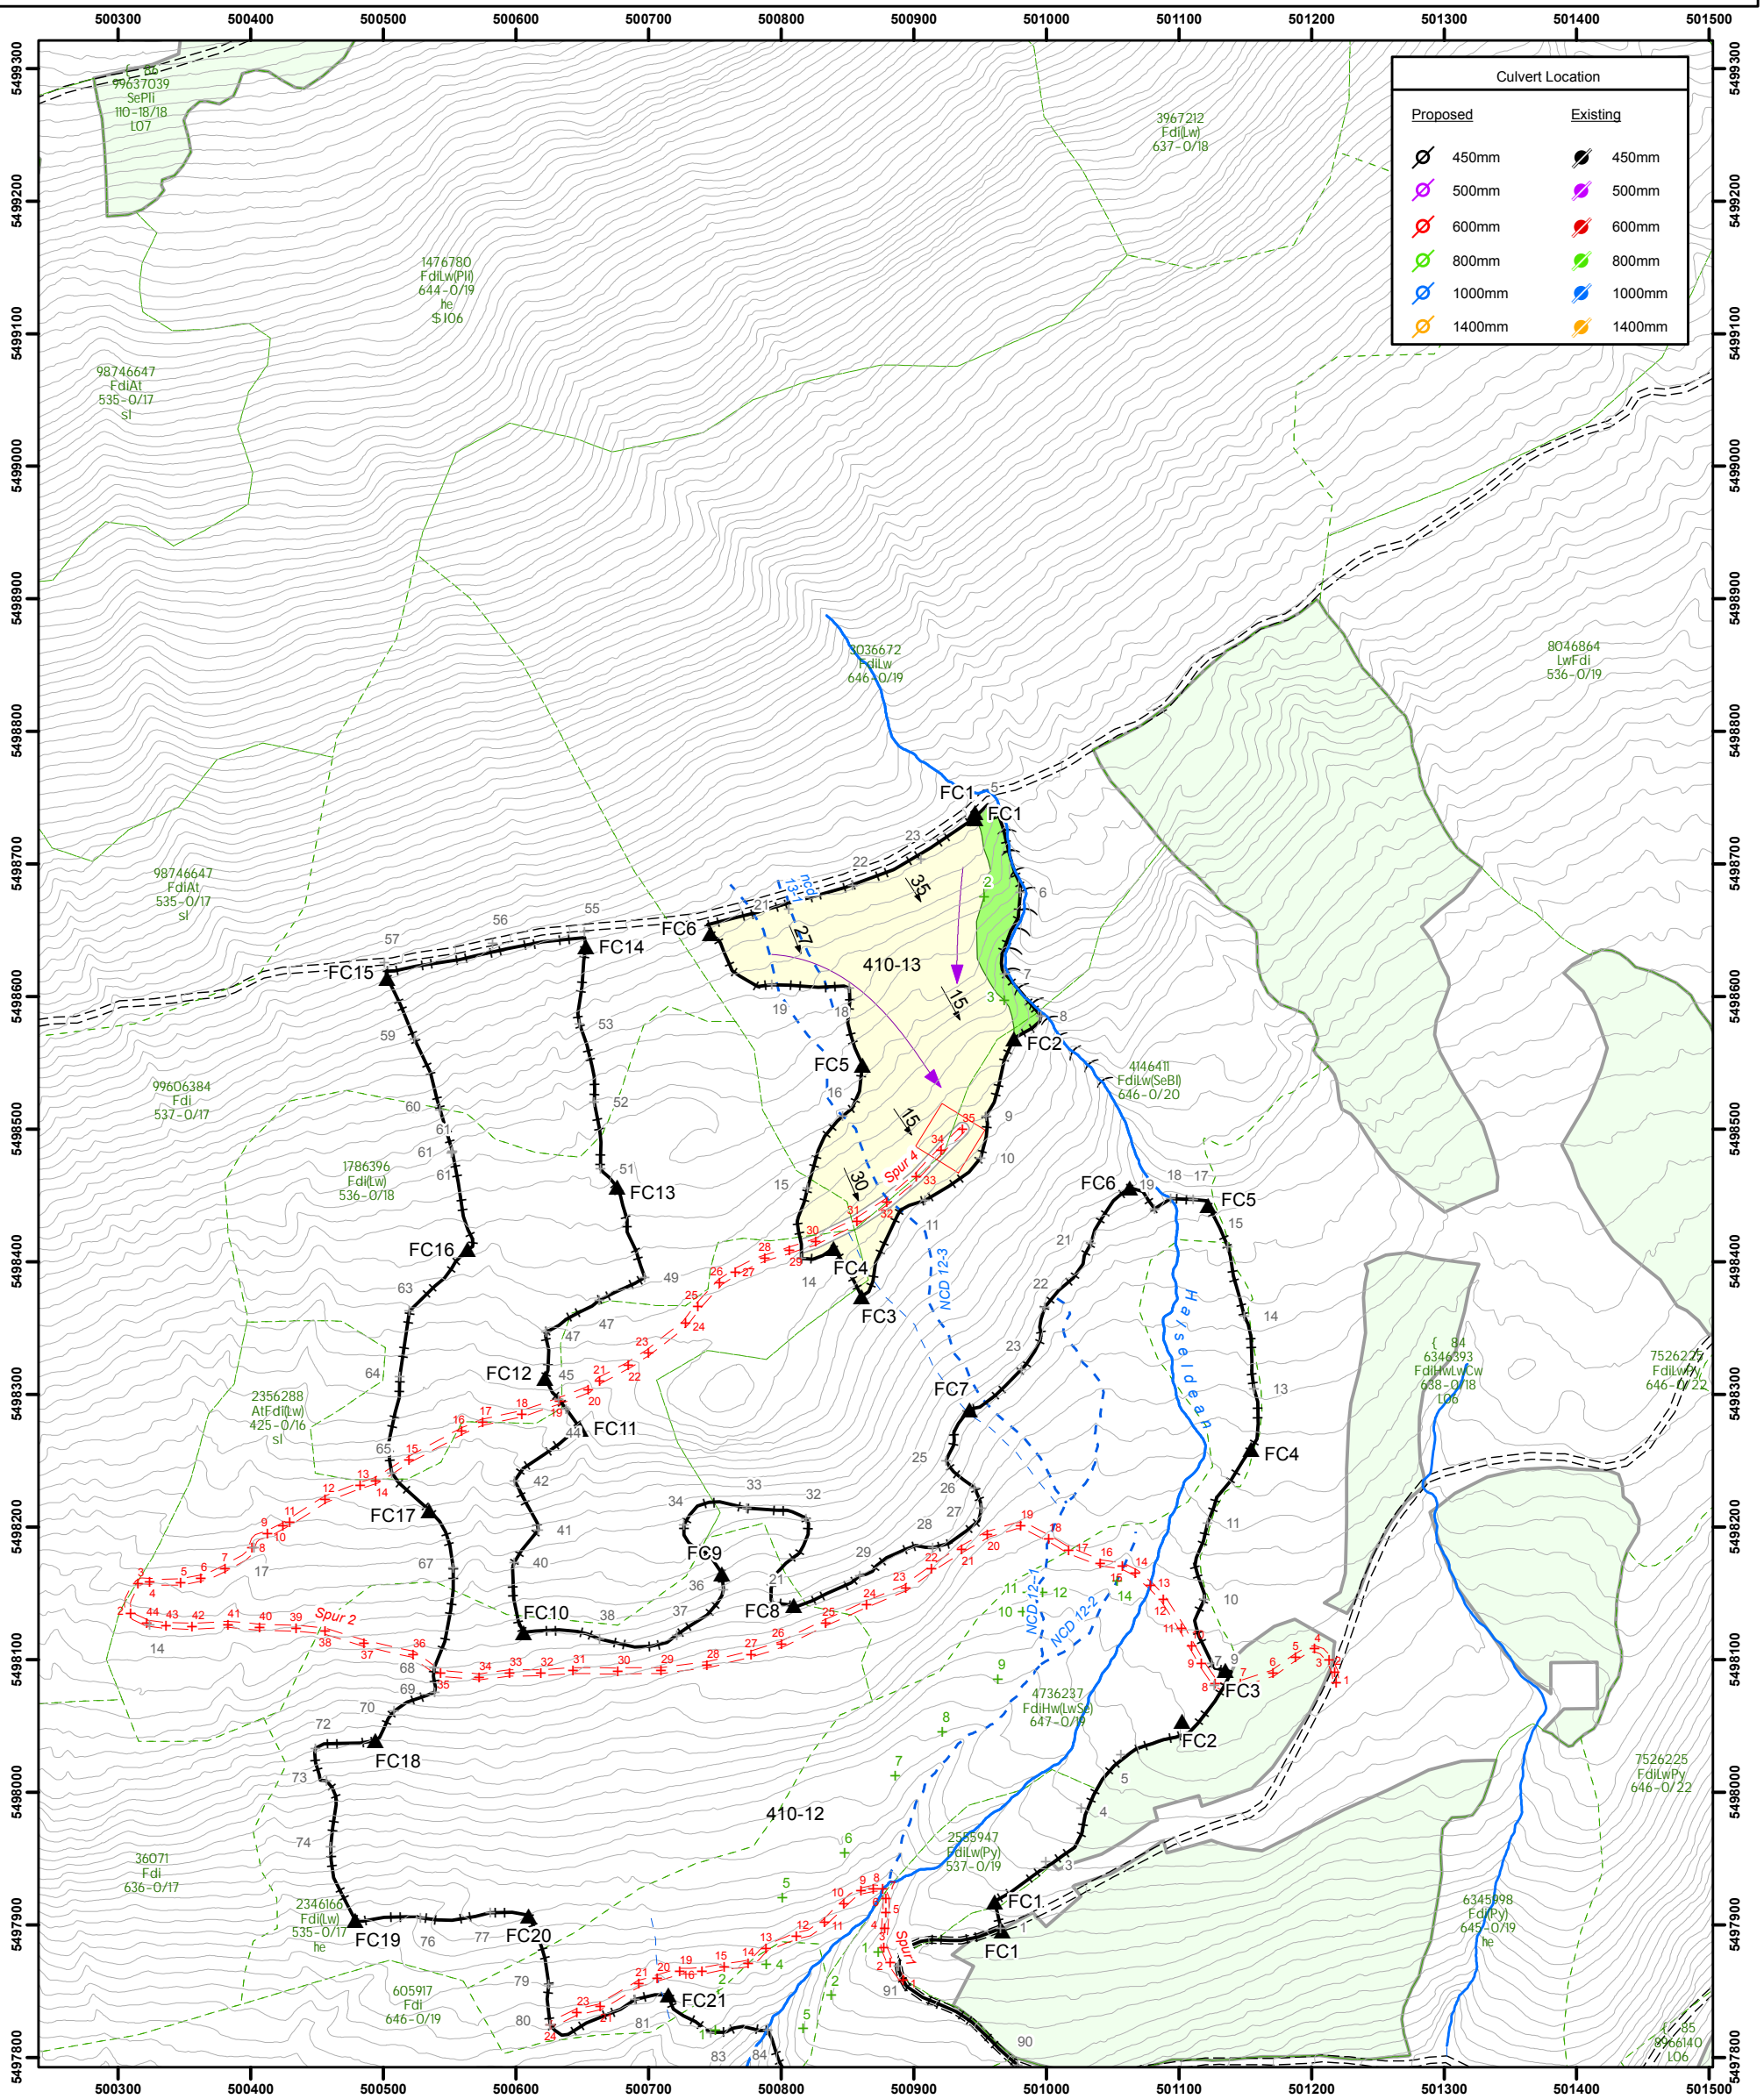
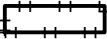
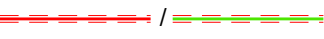








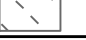
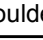


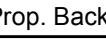
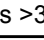

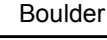

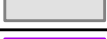
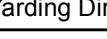
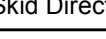



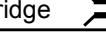


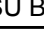



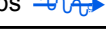
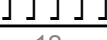
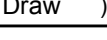
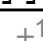

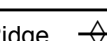
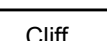


# Harvest Plan Map Laird Creek 410-13

## Cooper Creek Cedar Ltd.

-  Gross Area: 4.1 ha
-  HU 1: Ground-Based Harvest - 3.6 ha NET
-  WTRA - 0.4 ha NET
-  PAS - 0.1 ha



Date: 7/4/2018	Drawn By: SM	Elevation (min / max): 1060-1140mm	Mapsheet: 082F066	UTM Ref: 500891 E 5498577 N
Cutblock Boundary 	Proposed Perm./Temp Access Rd 	Reach Break 	Wet 	Wallow 
Existing Cutblock 	Existing Road  Rock #  Bear Den 	Exist./Perm/Temp Landing  E / P / T	Steep Slopes >35% 	Boulder 
Wildlife Tree Retention Area 	Yarding Direction  Skid Direction 	SP Plot  Cable 	Bridge 	
OGMA  Non-Merch 	SU Boundary  MFZ (5m) 	RMZ 	Stream  NCD 	Seeps 
Park  Private Land 	Tower Setting  Intermediate Support 	Mining test pit 	Slope Arrow  25%	Prop. Skid Crossing 
Bench  Draw 	Station  +12	Falling Corner  ▲ FC2	Ridge 	Cliff 
Slope Break 