



- Gross Area: 42.9ha
- HU 1: Ground-Based Harvest - 35.8 ha NET
- WTRA - 4.9ha NET
- PAS - 2.2 ha

Harvest Plan Map Greyhorse 408-10

Cooper Creek Cedar Ltd.

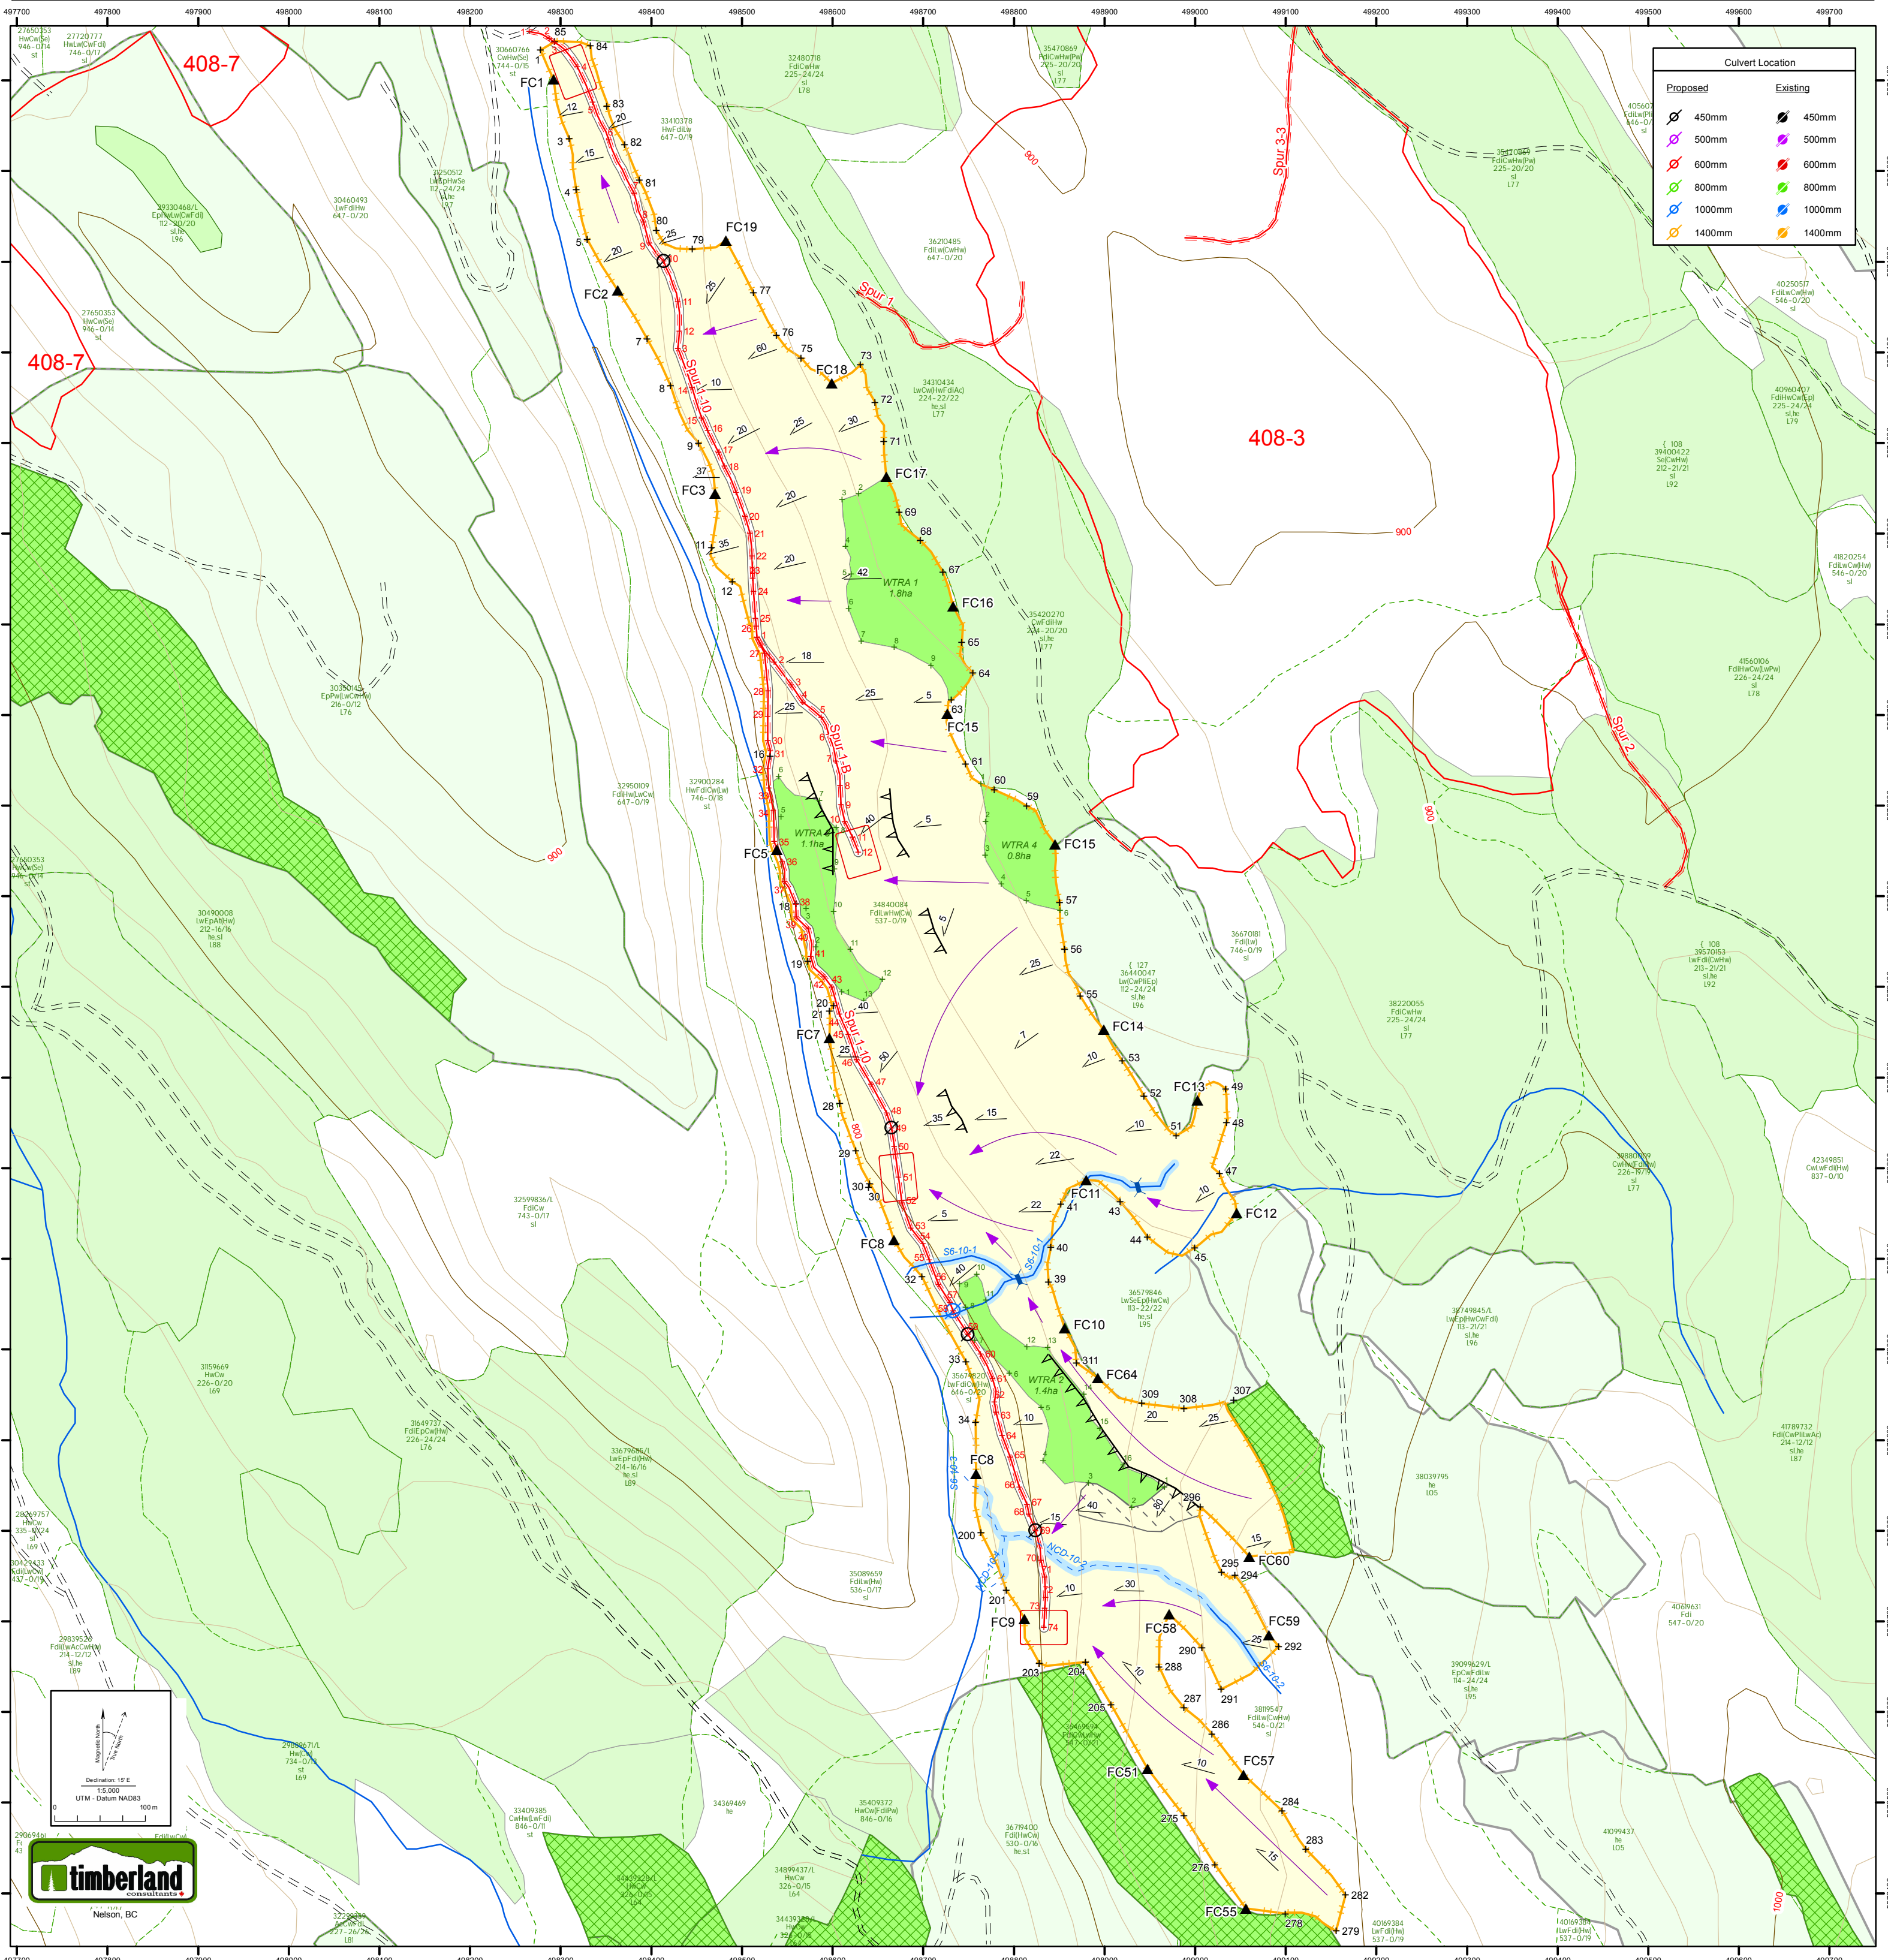

Culvert Location	
Proposed	Existing
450mm	450mm
500mm	500mm
600mm	600mm
800mm	800mm
1000mm	1000mm
1400mm	1400mm

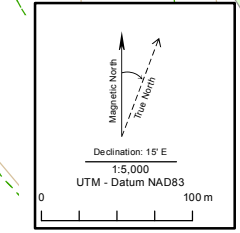

Date: 25/09/2018	Drawn By: G. Lepage	Elevation (min / max): 775-910m	SU Boundary	UTM Ref: 498758 E 5573338 N Boulder
Mapsheet: 082K035	Proposed Perm./Temp Access Rd	Existing Road	Rock #	Gully
Existing Cutblock	Existing Trail	Designated Skid Trail	Steep Slopes >35%	Temp. Landing
WTRA / Reserve	Forwarding Trail	Private Land	SP Plot	Skid Direction
OGMA Non-Merch	Cutblock Boundary	MFZ (5m)	RMZ	Seeps
Bench	Draw	Yard Direction	Intermediate / Tower Setting	Slope & Direction
Station +12	Falling Corner	Ridge	Cliff	Slope Break
				Path: G:\PROJ\cooper_crk\CP408_Greyhorse\HP_Maps\CP408_HP_Map_BLK10.mxd