

Gross Area: 15.1 ha

HU 1: Ground-Based Harvest - 11.5 ha NET

WTRA - 1.0 ha NET

RES - 1.1 ha NET

PAS - 0.7 ha

NP Br - 0.8 ha NET


Harvest Plan Map

Deep Creek

414-3

1:5,000

Cooper Creek Cedar Ltd.

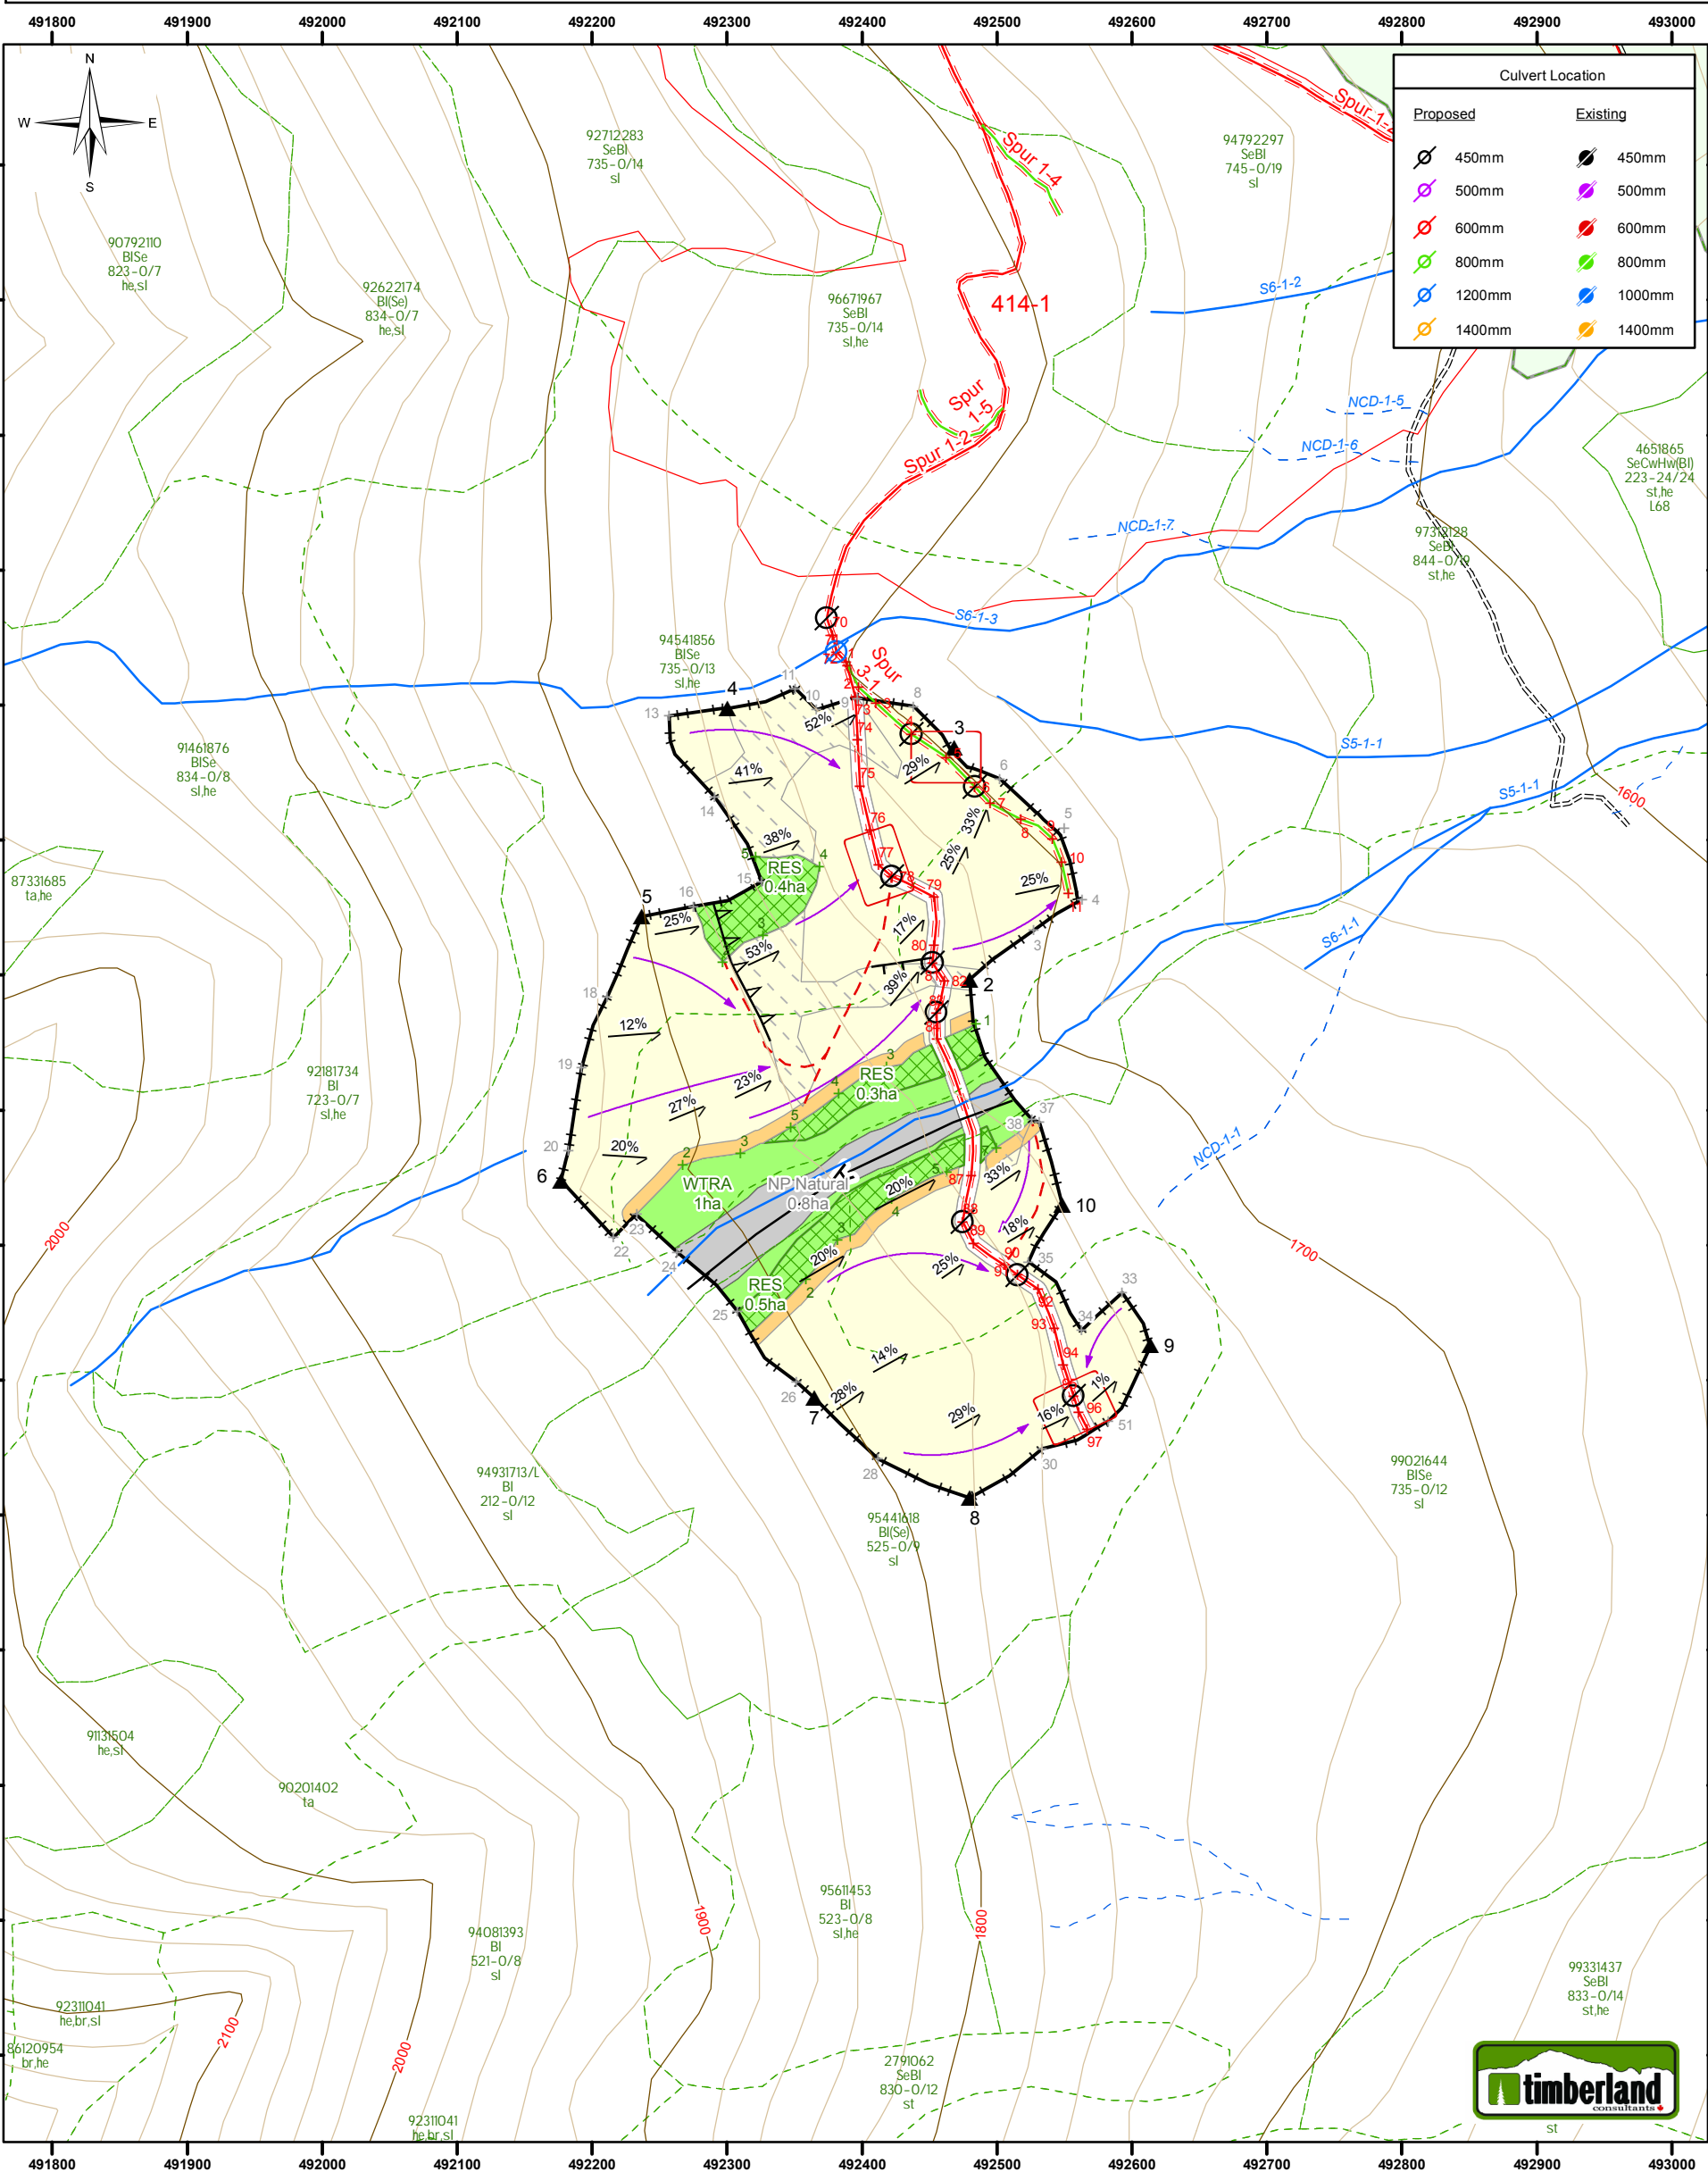

Date: 3/20/2020		Drawn By: AD		Elevation (min / max): 1700-1830		Mapsheet: 082K 035		UTM Ref: 492400 E 5577200N					
Cutblock Boundary		Proposed Perm./Temp Access Rd		Reach Break		Wet		Wallow					
Partial Harvest (10m)		Existing Road		Rock #		Bear Den		Exist./Perm/Temp Landing					
Wildlife Tree Retention Area		Exist./Prop. SkidTrail		Prop. Backspar Trail		Steep Slopes >35%		Boulder					
OGMA Non-Merch		Avalanche Chute		Skid Direction		SP Plot		Cable		Bridge			
Reserve Private Land		SU Boundary		MFZ (5m)		RMZ		Stream		NCD		Seeps	
Bench		Draw		Tower Setting		Intermediate Support		Mining test pit		Slope Arrow		Prop. Skid Crossing	
Station		Falling Corner		Ridge		Cliff		Slope Break					

